


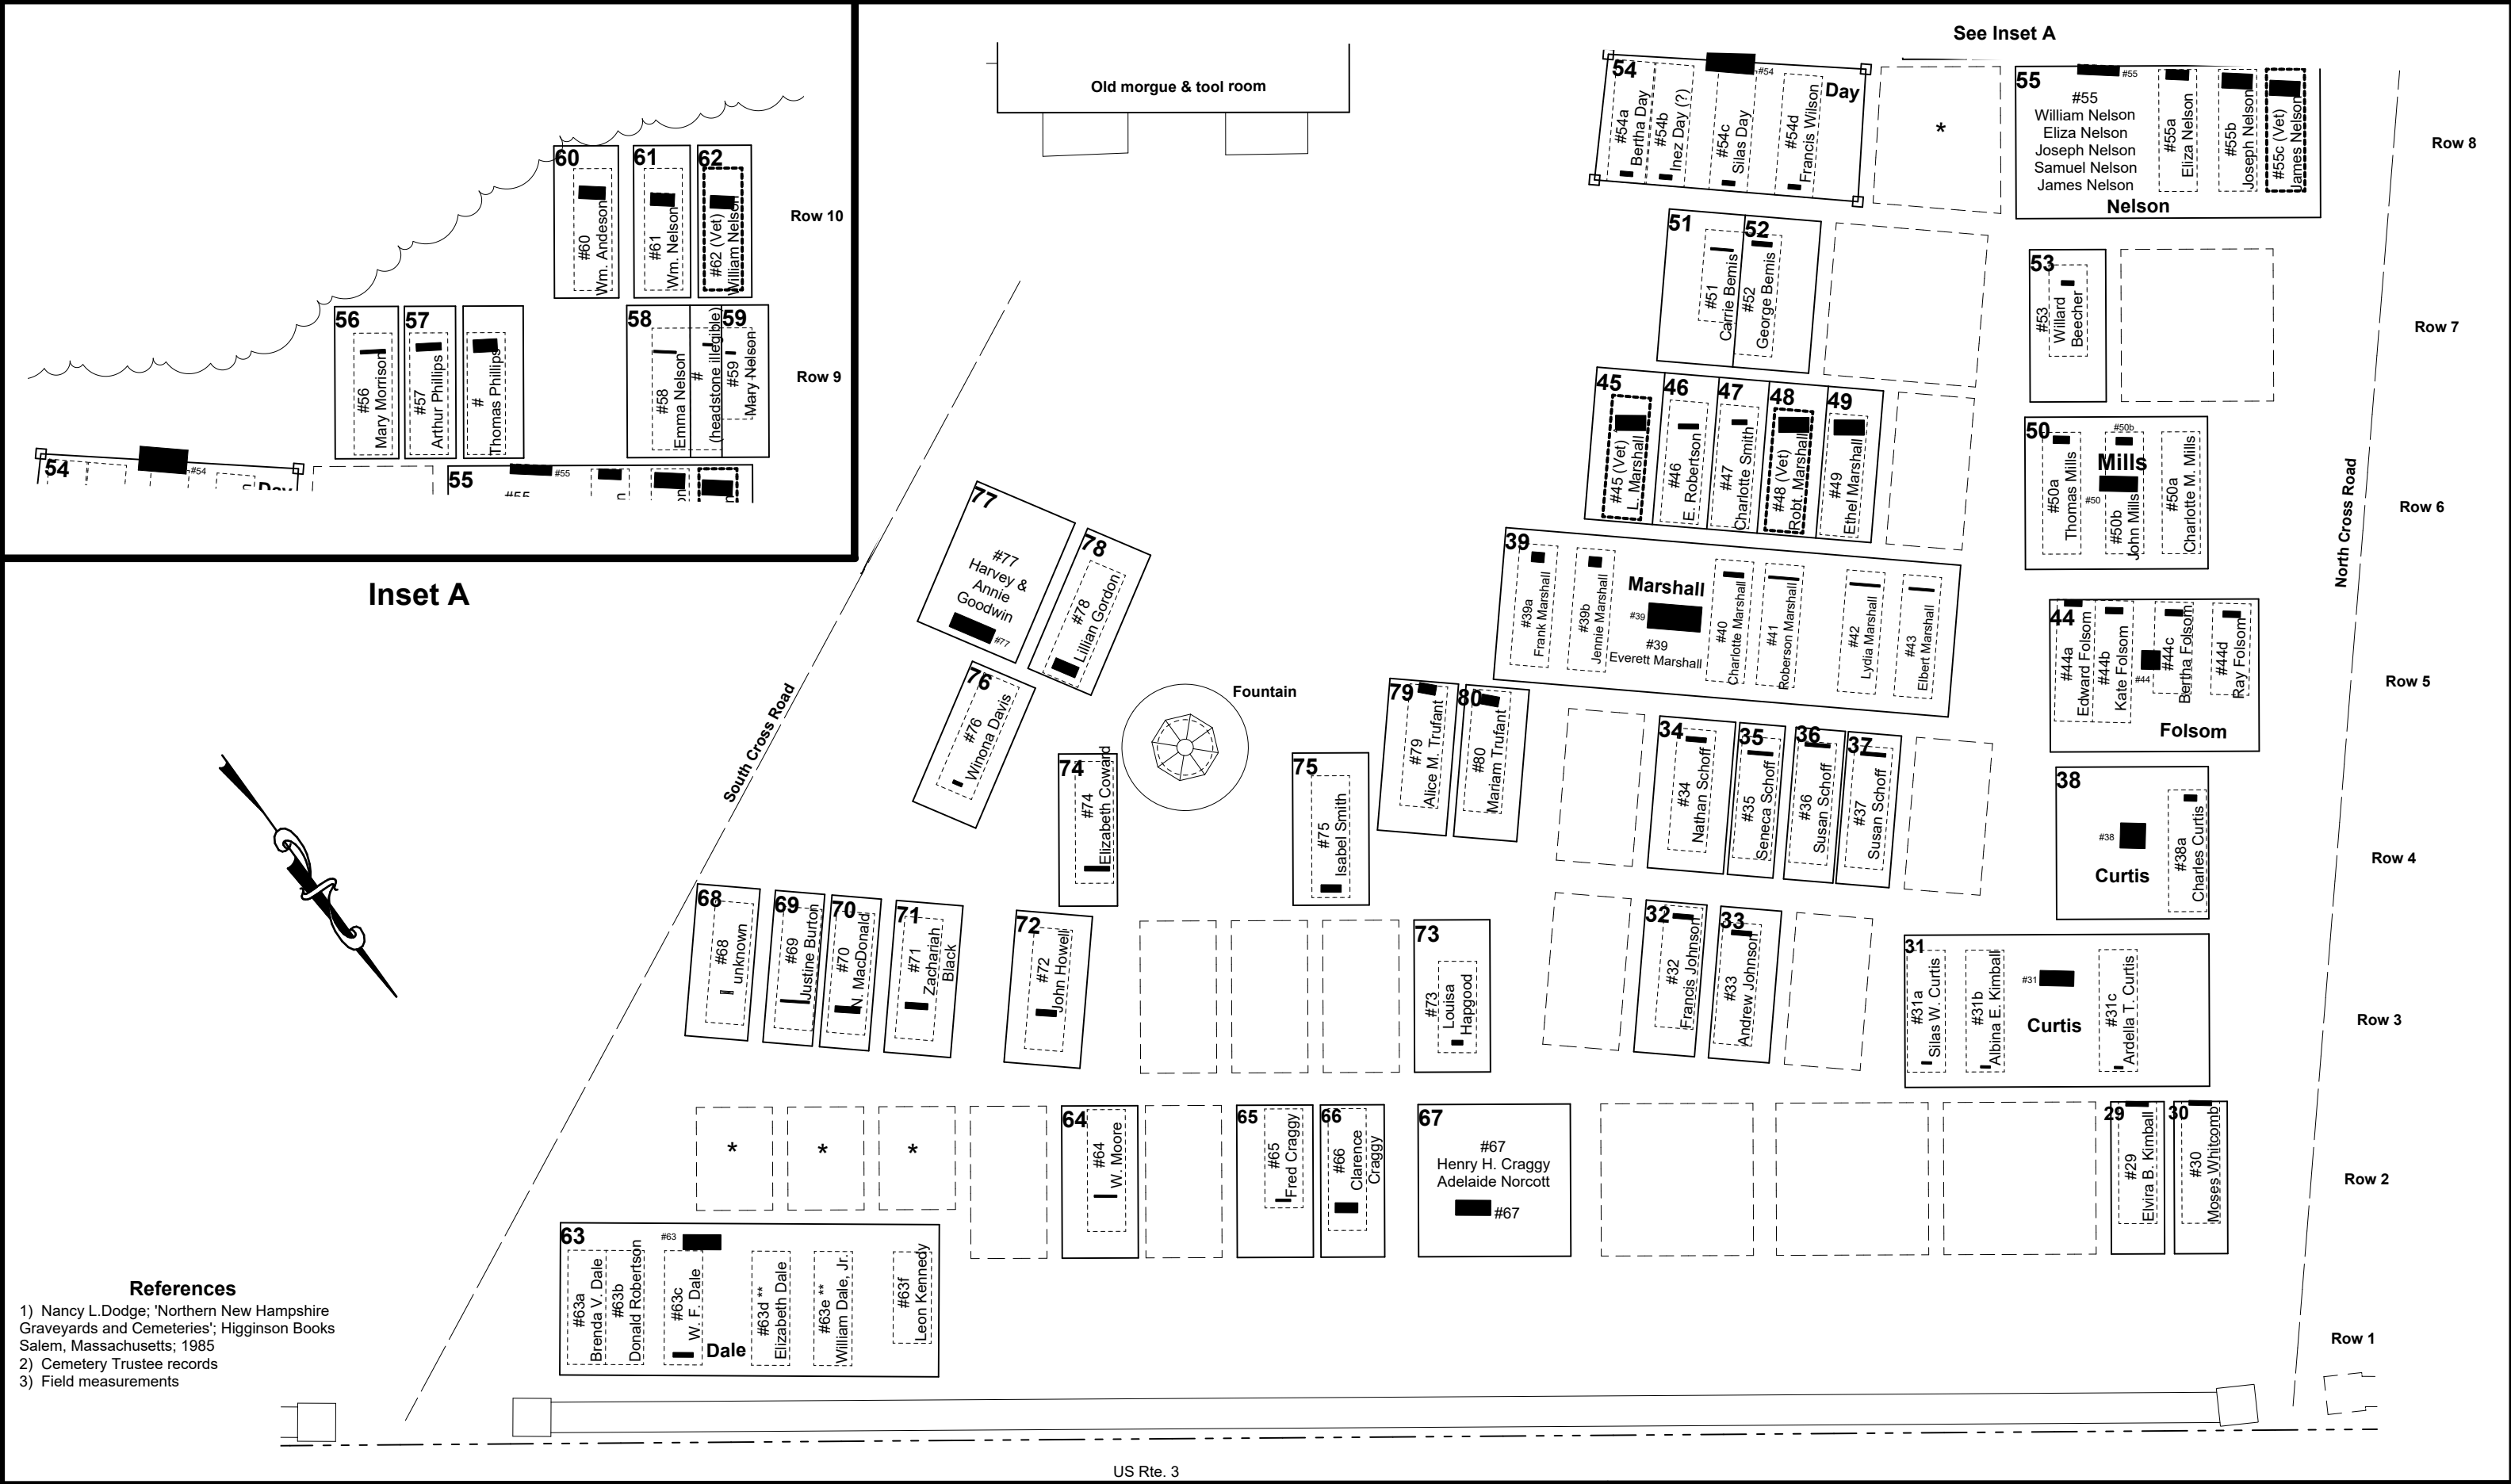

References

1) Nancy L.Dodge; 'Northern New Hampshire Graveyards and Cemeteries'; Higginson Books Salem, Massachusetts; 1985

2) Cemetery Trustee records

3) Field measurements

This map is for informational purposes only. It is not valid for legal description or conveyance. Field survey: April 2020, Drawn: May 05, 2023 Revisions:

	Presumed burial plot
	Veteran burial plot
	Occupied lot
	Available lot

Legend

# XX John Doe	Grave number
XX	Lot number
	Rock wall

*	Cremation lot
**	H.H. Johnson map, 1926
---	Property boundary
xxx/xx	Map/Parcel

	Headstone
	Footstone
	Tree line
	Tree

Scale: 1" = 10'

Cemetery Map
Stratford
New Hampshire

Baldwin Cemetery
Center Section