



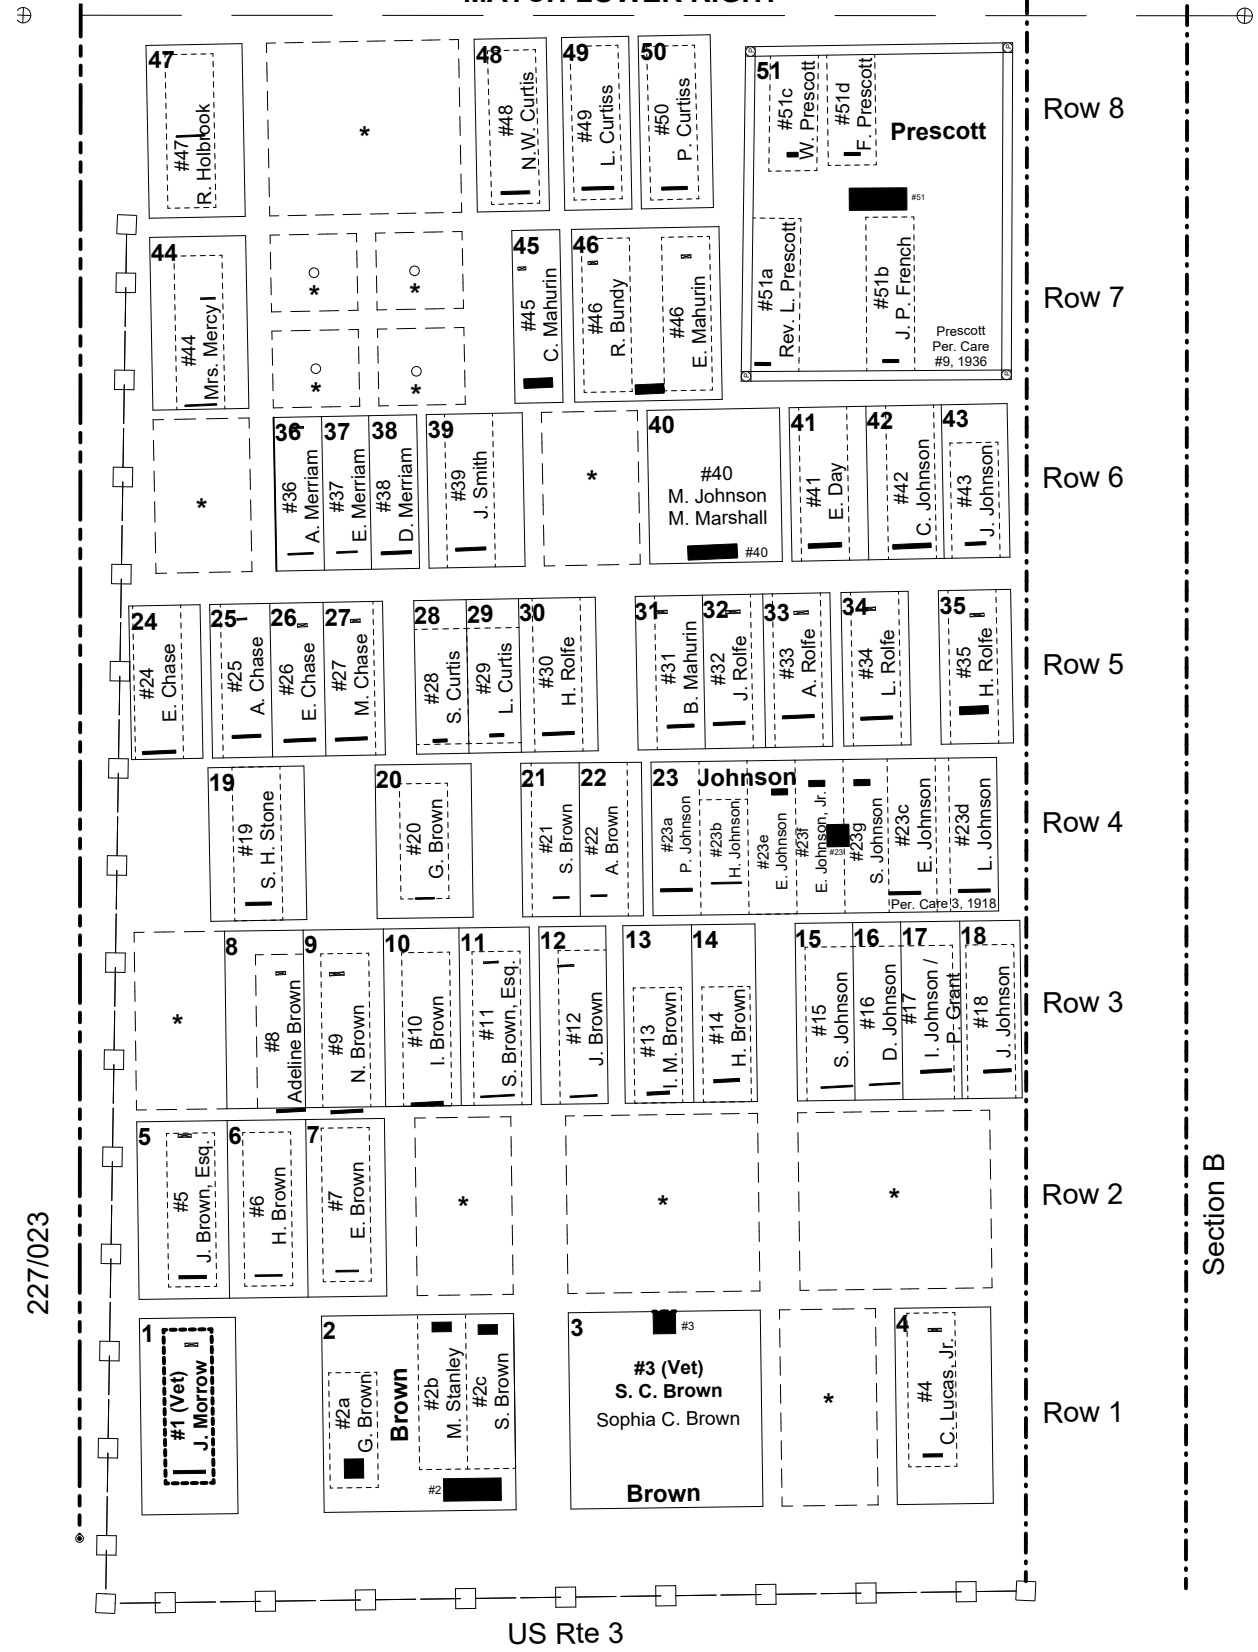

- References**
- 1) Nancy L.Dodge; 'Northern New Hampshire Graveyards and Cemeteries'; Higginson Books, Salem, Massachusetts; 1985
 - 2) Cemetery Trustee records
 - 3) Field measurements

This map is for informational purposes only. It is not valid for legal description or conveyance.
Field survey: Sept. 2018 Drawn: March 24, 2025 HRJ
Revisions:

	Presumed burial plot	Legend		Available cremation lot		Headstone
	Veteran burial plot	# XX John Doe		Section boundary		Footstone
	Occupied lot	XX		Property boundary		Cremation burial
	Available lot	—□—	xxx/xxx	Map/Parcel		

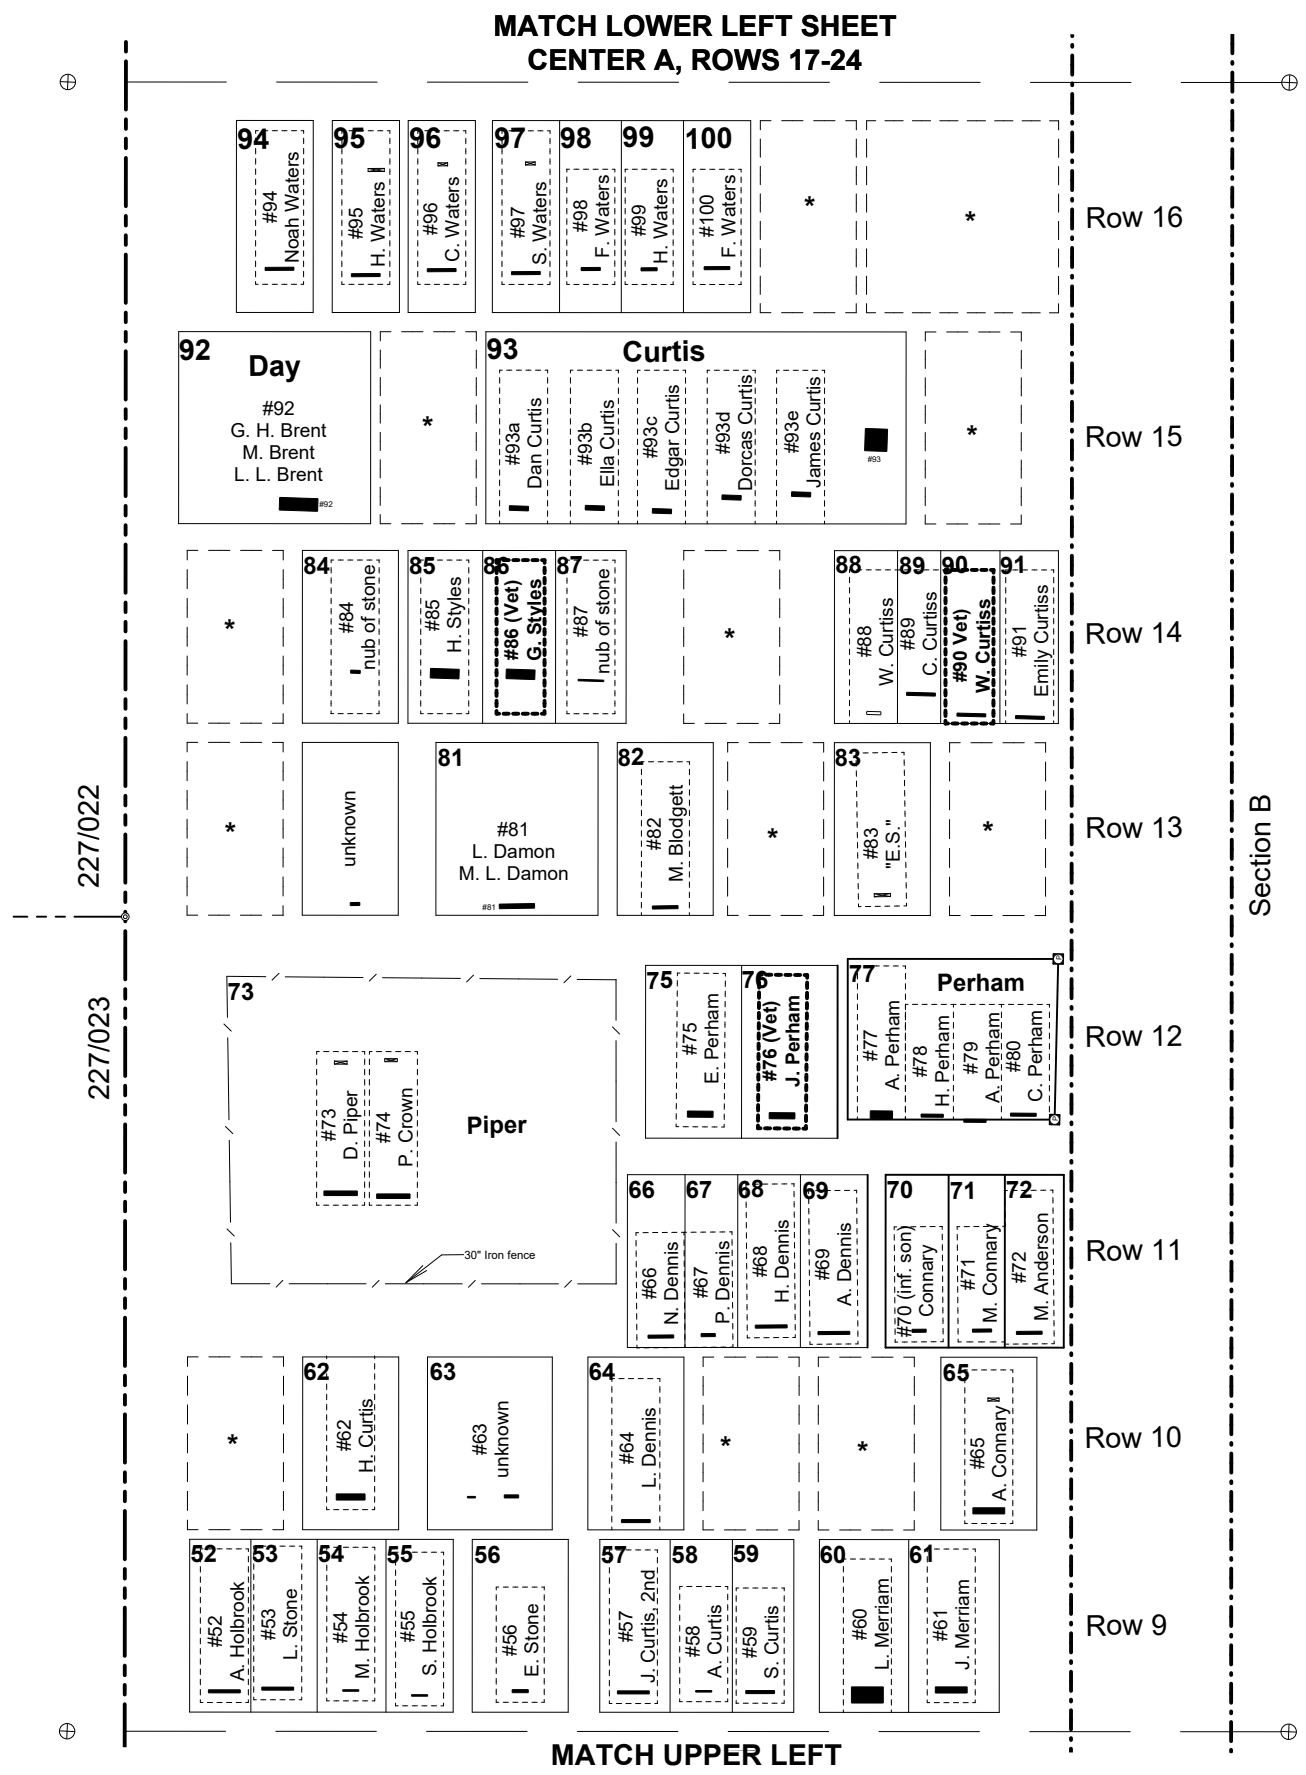

Scale: 1" = 10'

Cemetery Map
Stratford
New Hampshire

Center Cemetery
Section A, Rows 1-16