

- References
- 1) Nancy L.Dodge; 'Northern New Hampshire Graveyards and Cemeteries'; Higginson Books, Salem, Massachusetts; 1985
 - 2) Cemetery Trustee records
 - 3) Field measurements


This map is for informational purposes only. It is not valid for legal description or conveyance.
Field survey: Sept. 2018 Drawn: March 24, 2025 HRJ
Revisions:

- Presumed burial plot
Veteran burial plot
Occupied lot
Available lot

- Legend**
XX John Doe Grave number
XX Lot number
Rail fence

- Available cremation lot
Section boundary
Property boundary
Map/Parcel


- Headstone
Footstone
Cremation burial

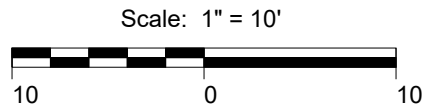


Cemetery Map
Stratford
New Hampshire

Center Cemetery Section B, Rows 9-16

Section A

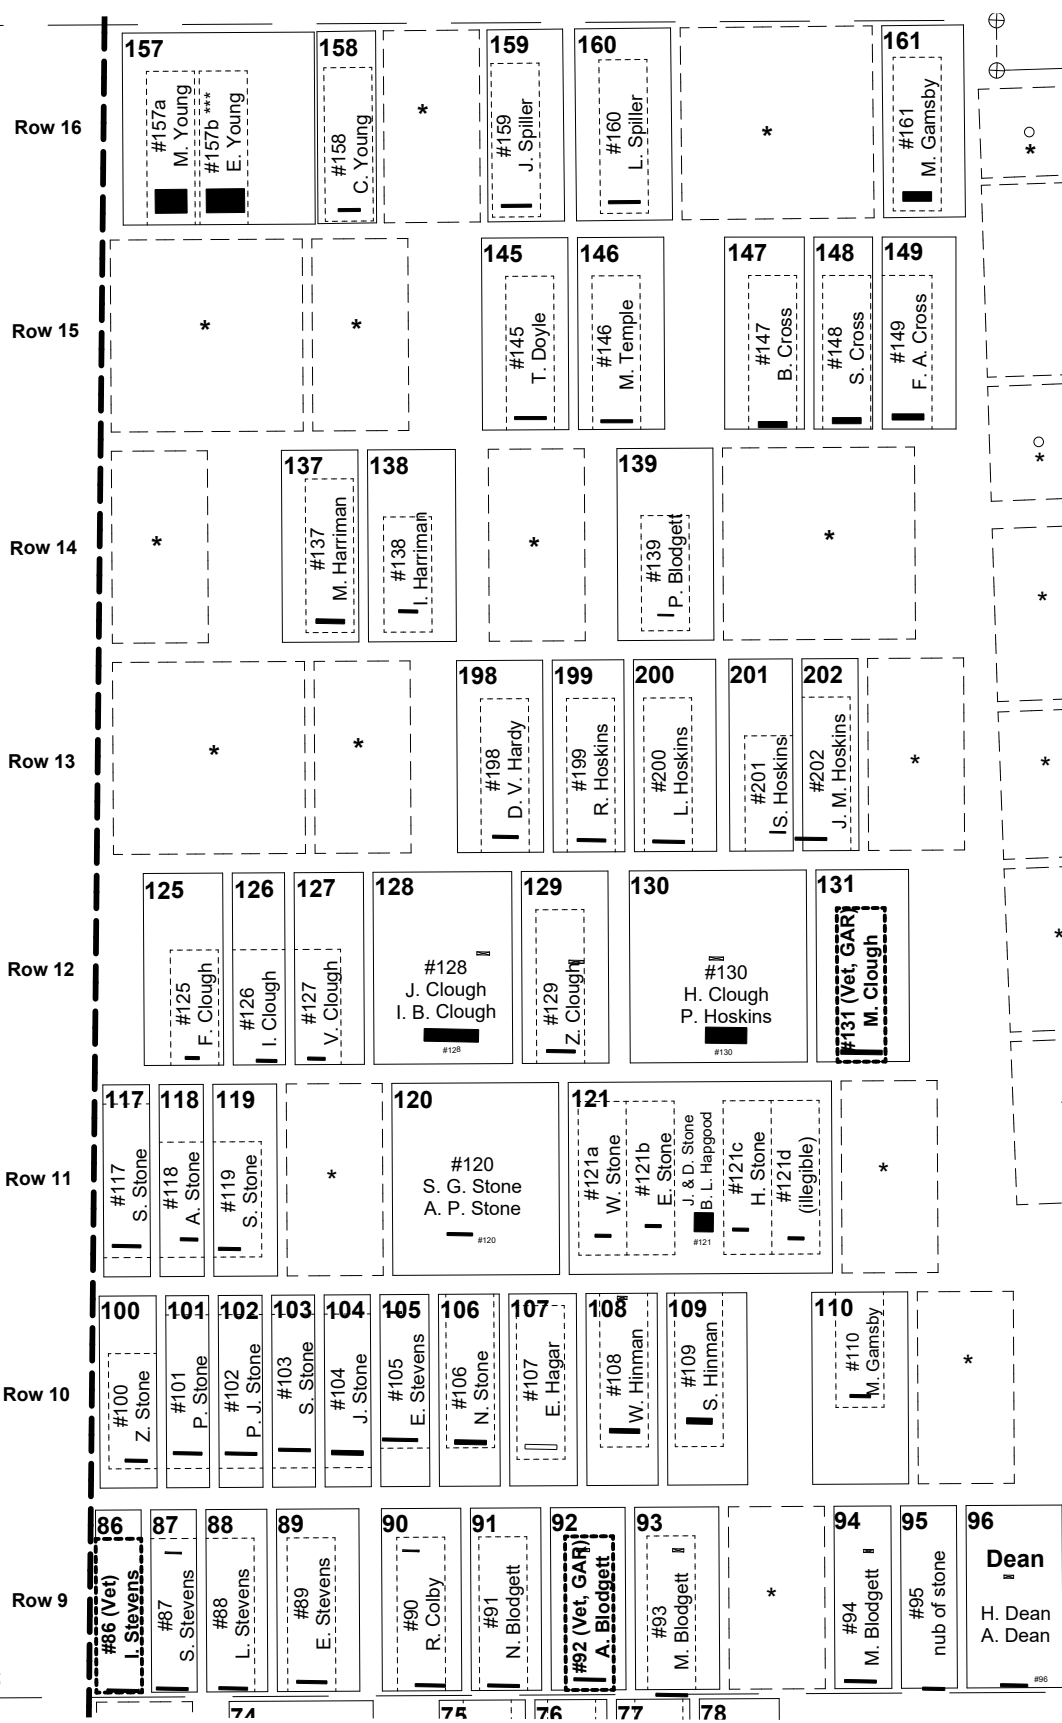

MATCH LOWER SHEET, CENTER B, ROWS 17-23

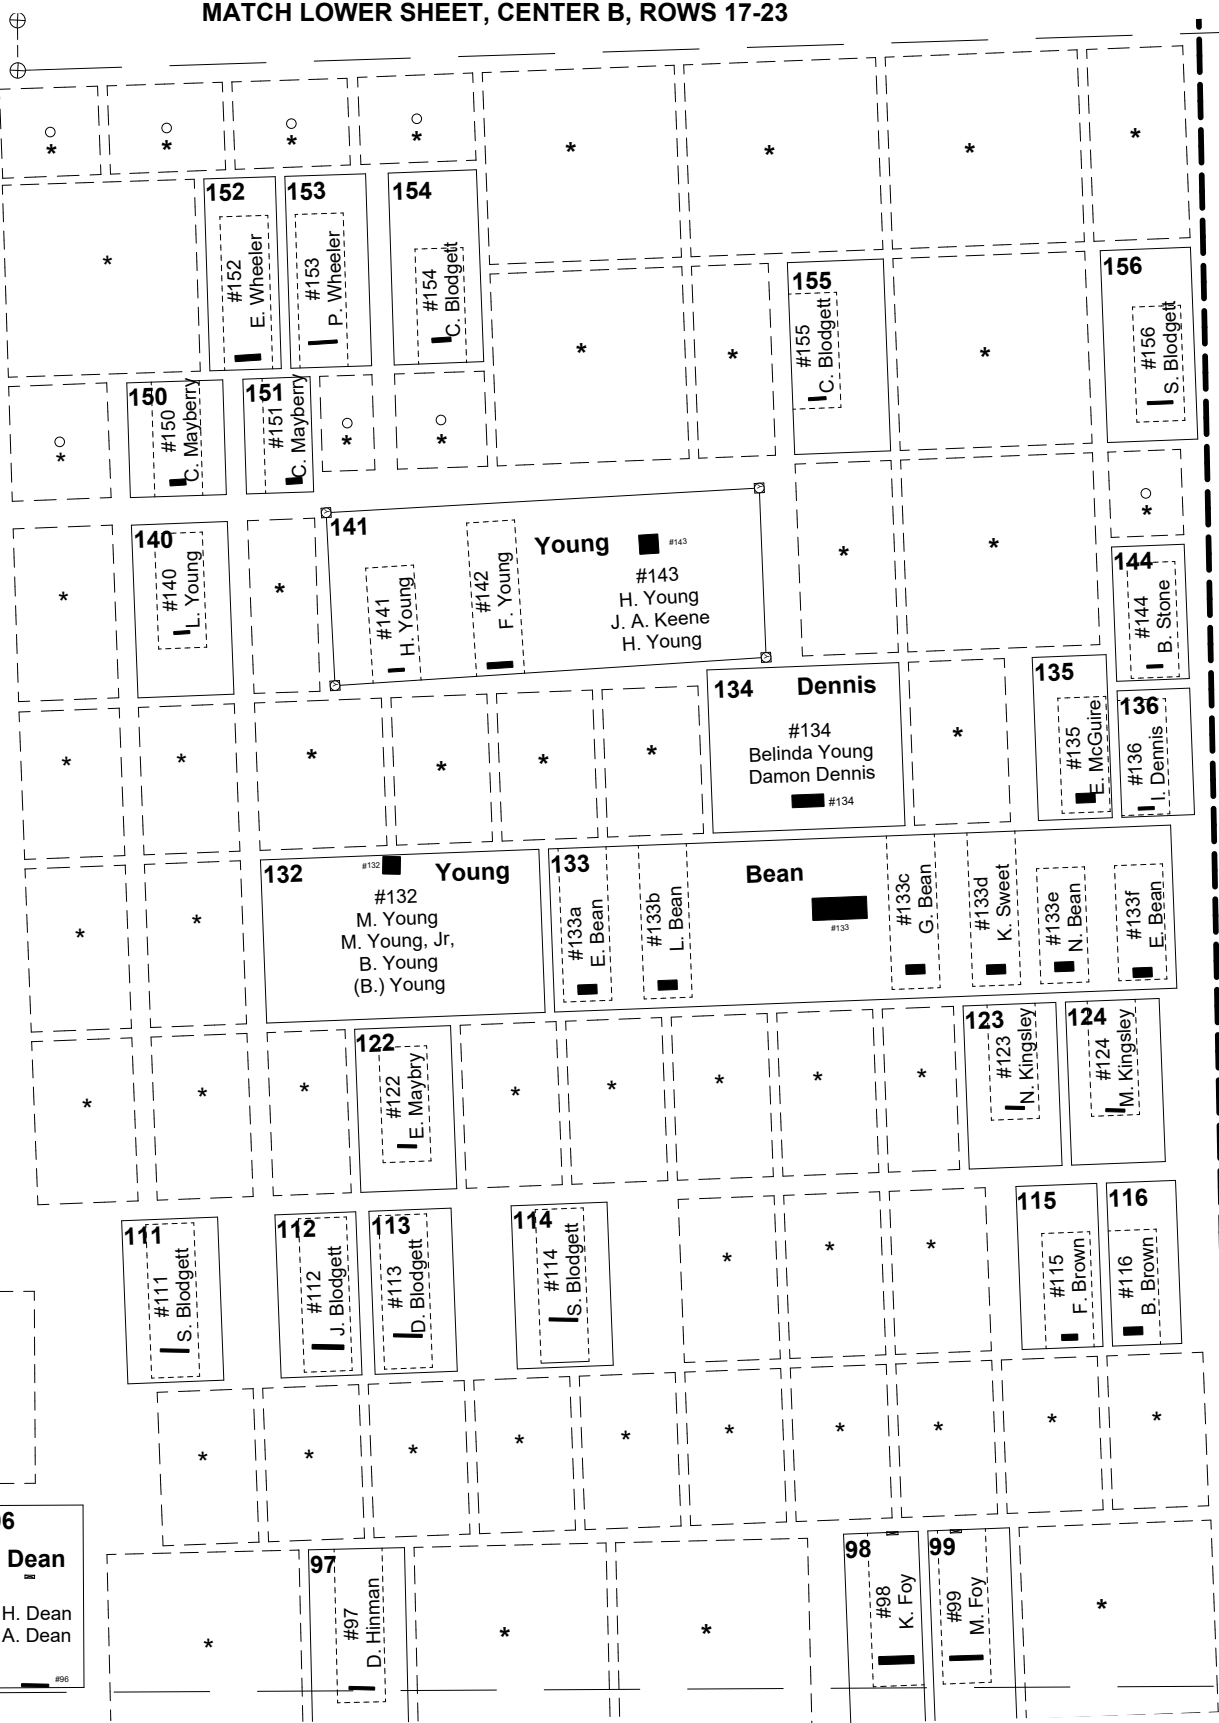

MATCH UPPER SHEET, CENTER B, ROWS 1-8

Section D