


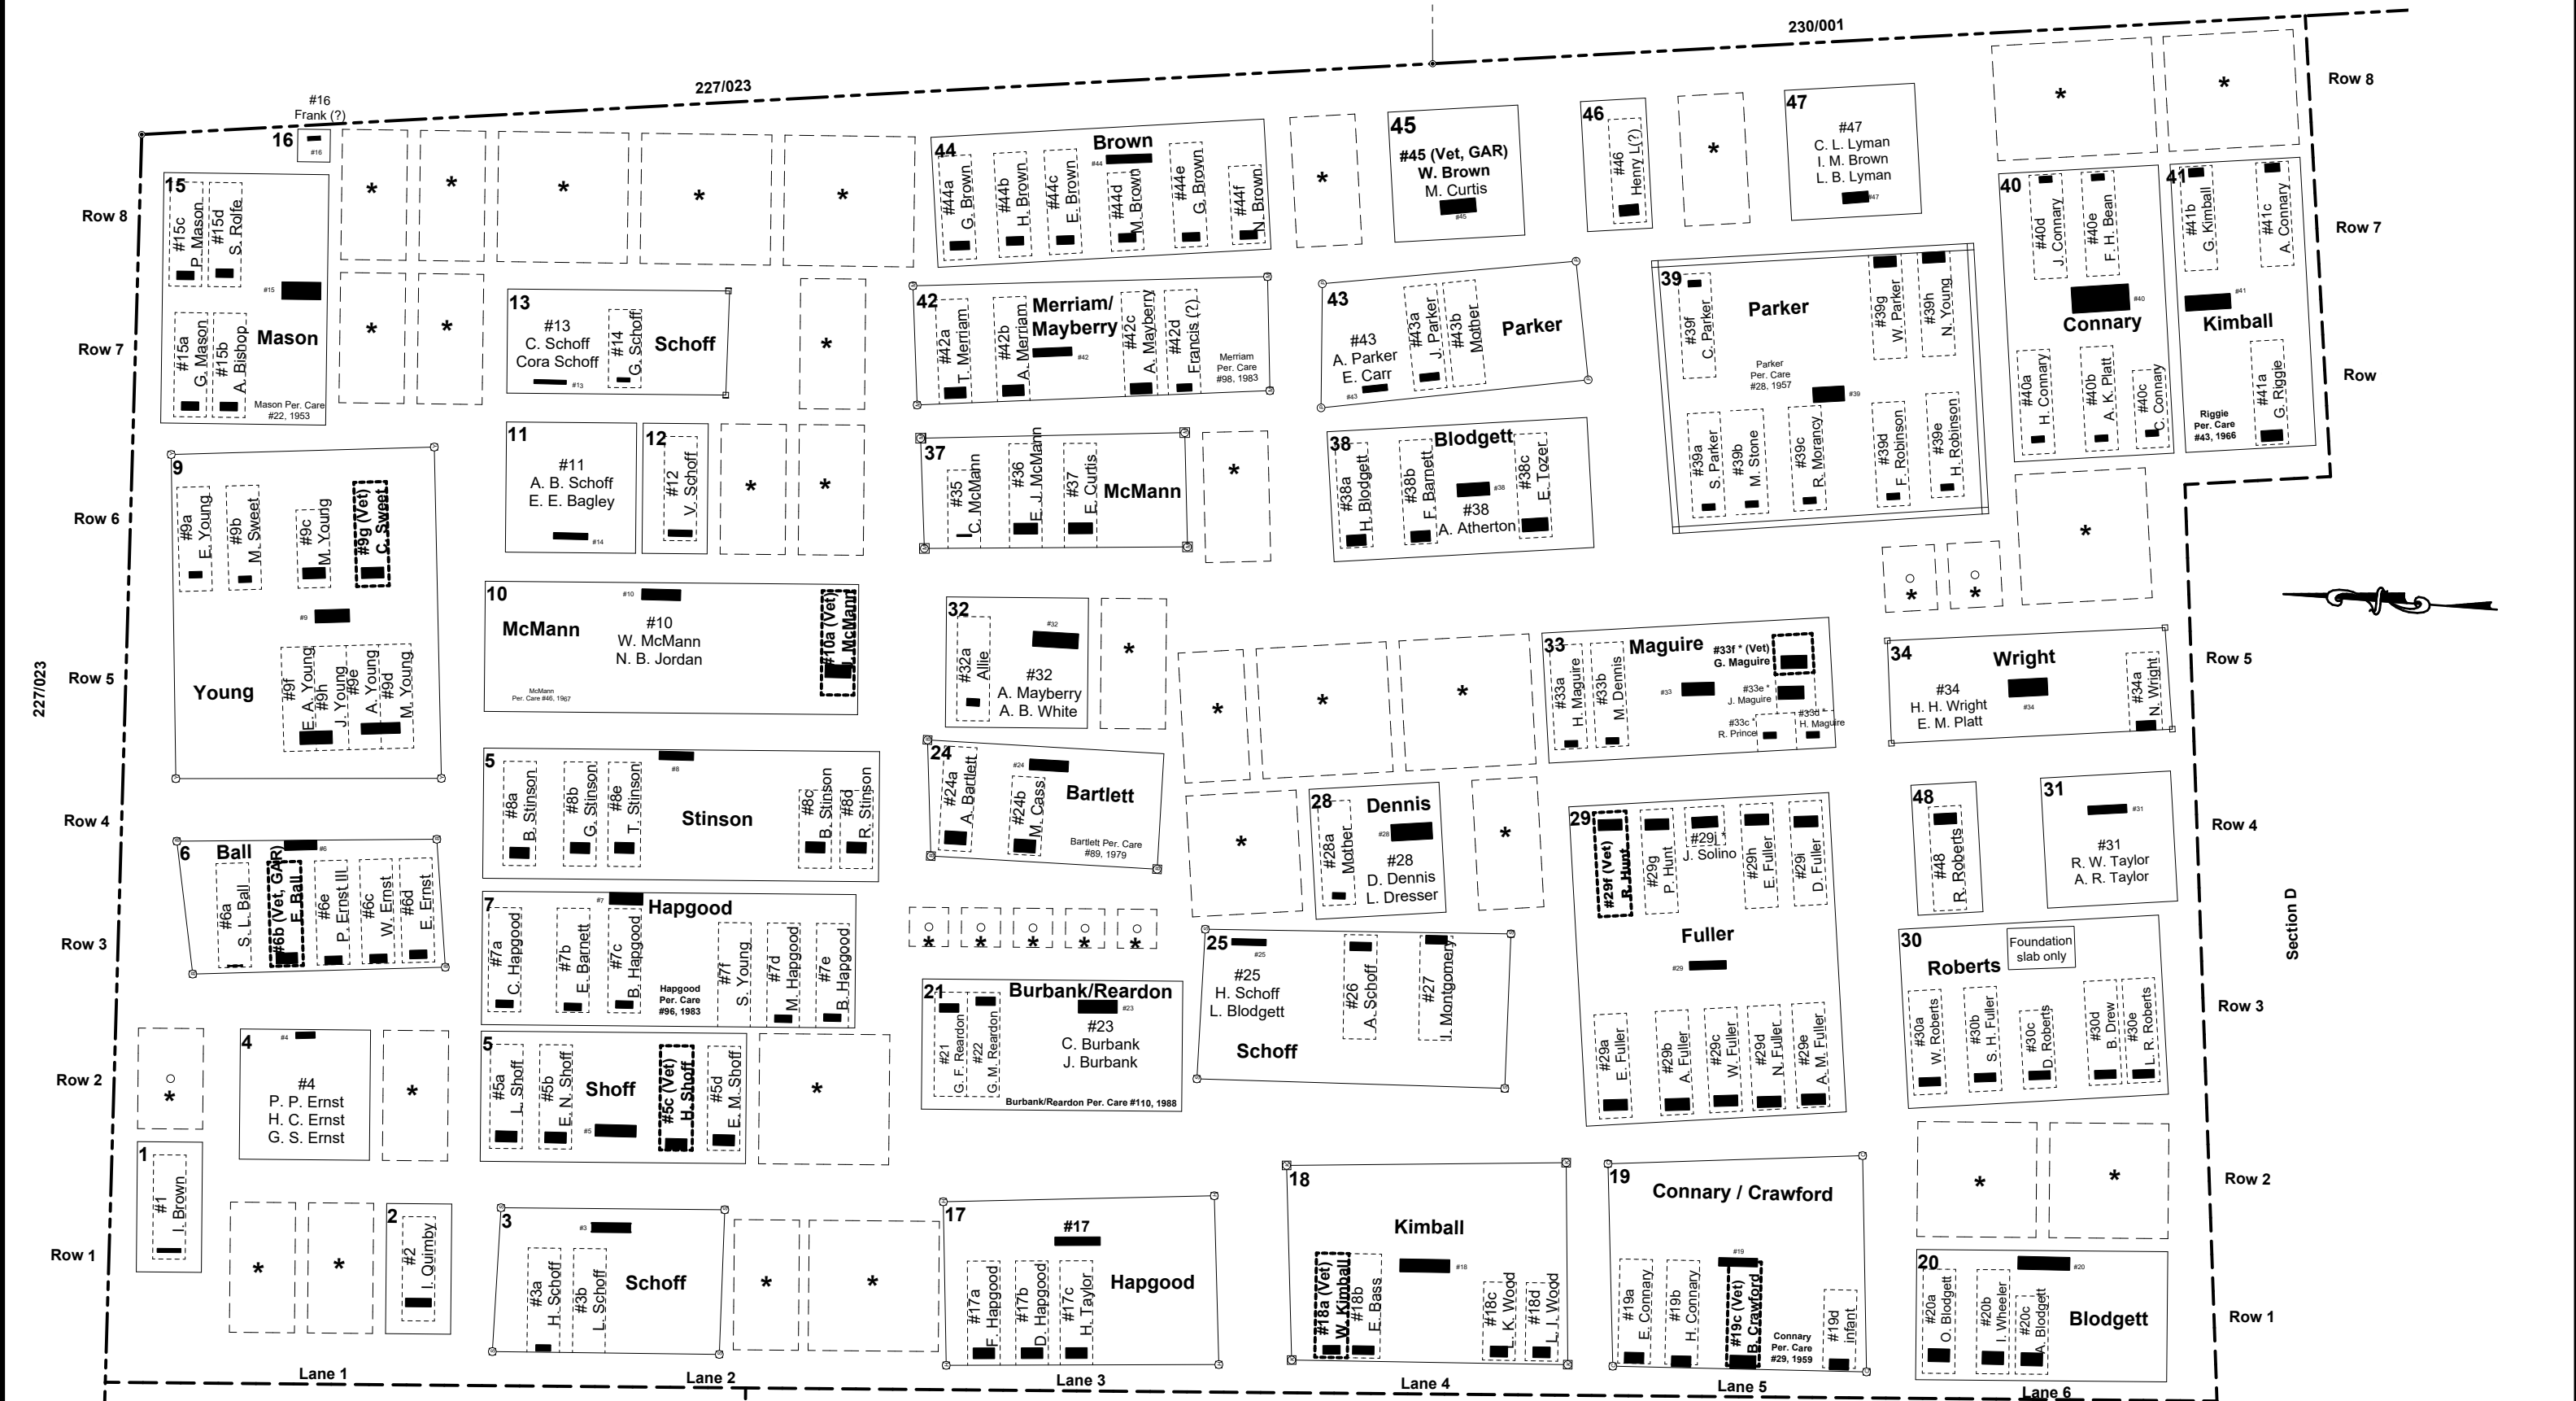

References
1) Nancy L. Dodge, 'Northern New Hampshire Graveyards and Cemeteries', Higginson Books, Salem, Massachusetts; 1985
2) Cemetery Trustee records
3) Field measurements

This map is for informational purposes only. It is not valid for legal description or conveyance.
Field survey: Sept. 2018 Drawn: March 24, 2025 HRJ
Revisions:

Presumed burial plot

Veteran burial plot

Occupied lot

Available lot

XX

John Doe

Grave number

XX

Lot number

Rail fence

Available cremation lot

Section boundary

Property boundary

xxx/xxx

Map/Parcel

Headstone

Footstone

Cremation burial

Scale: 1" = 12'

12

0

12

Cemetery Map

Stratford

New Hampshire

Center Cemetery

Section A, Rows 17-24