


MATCH SHEET CENTER D, ROWS 22-28

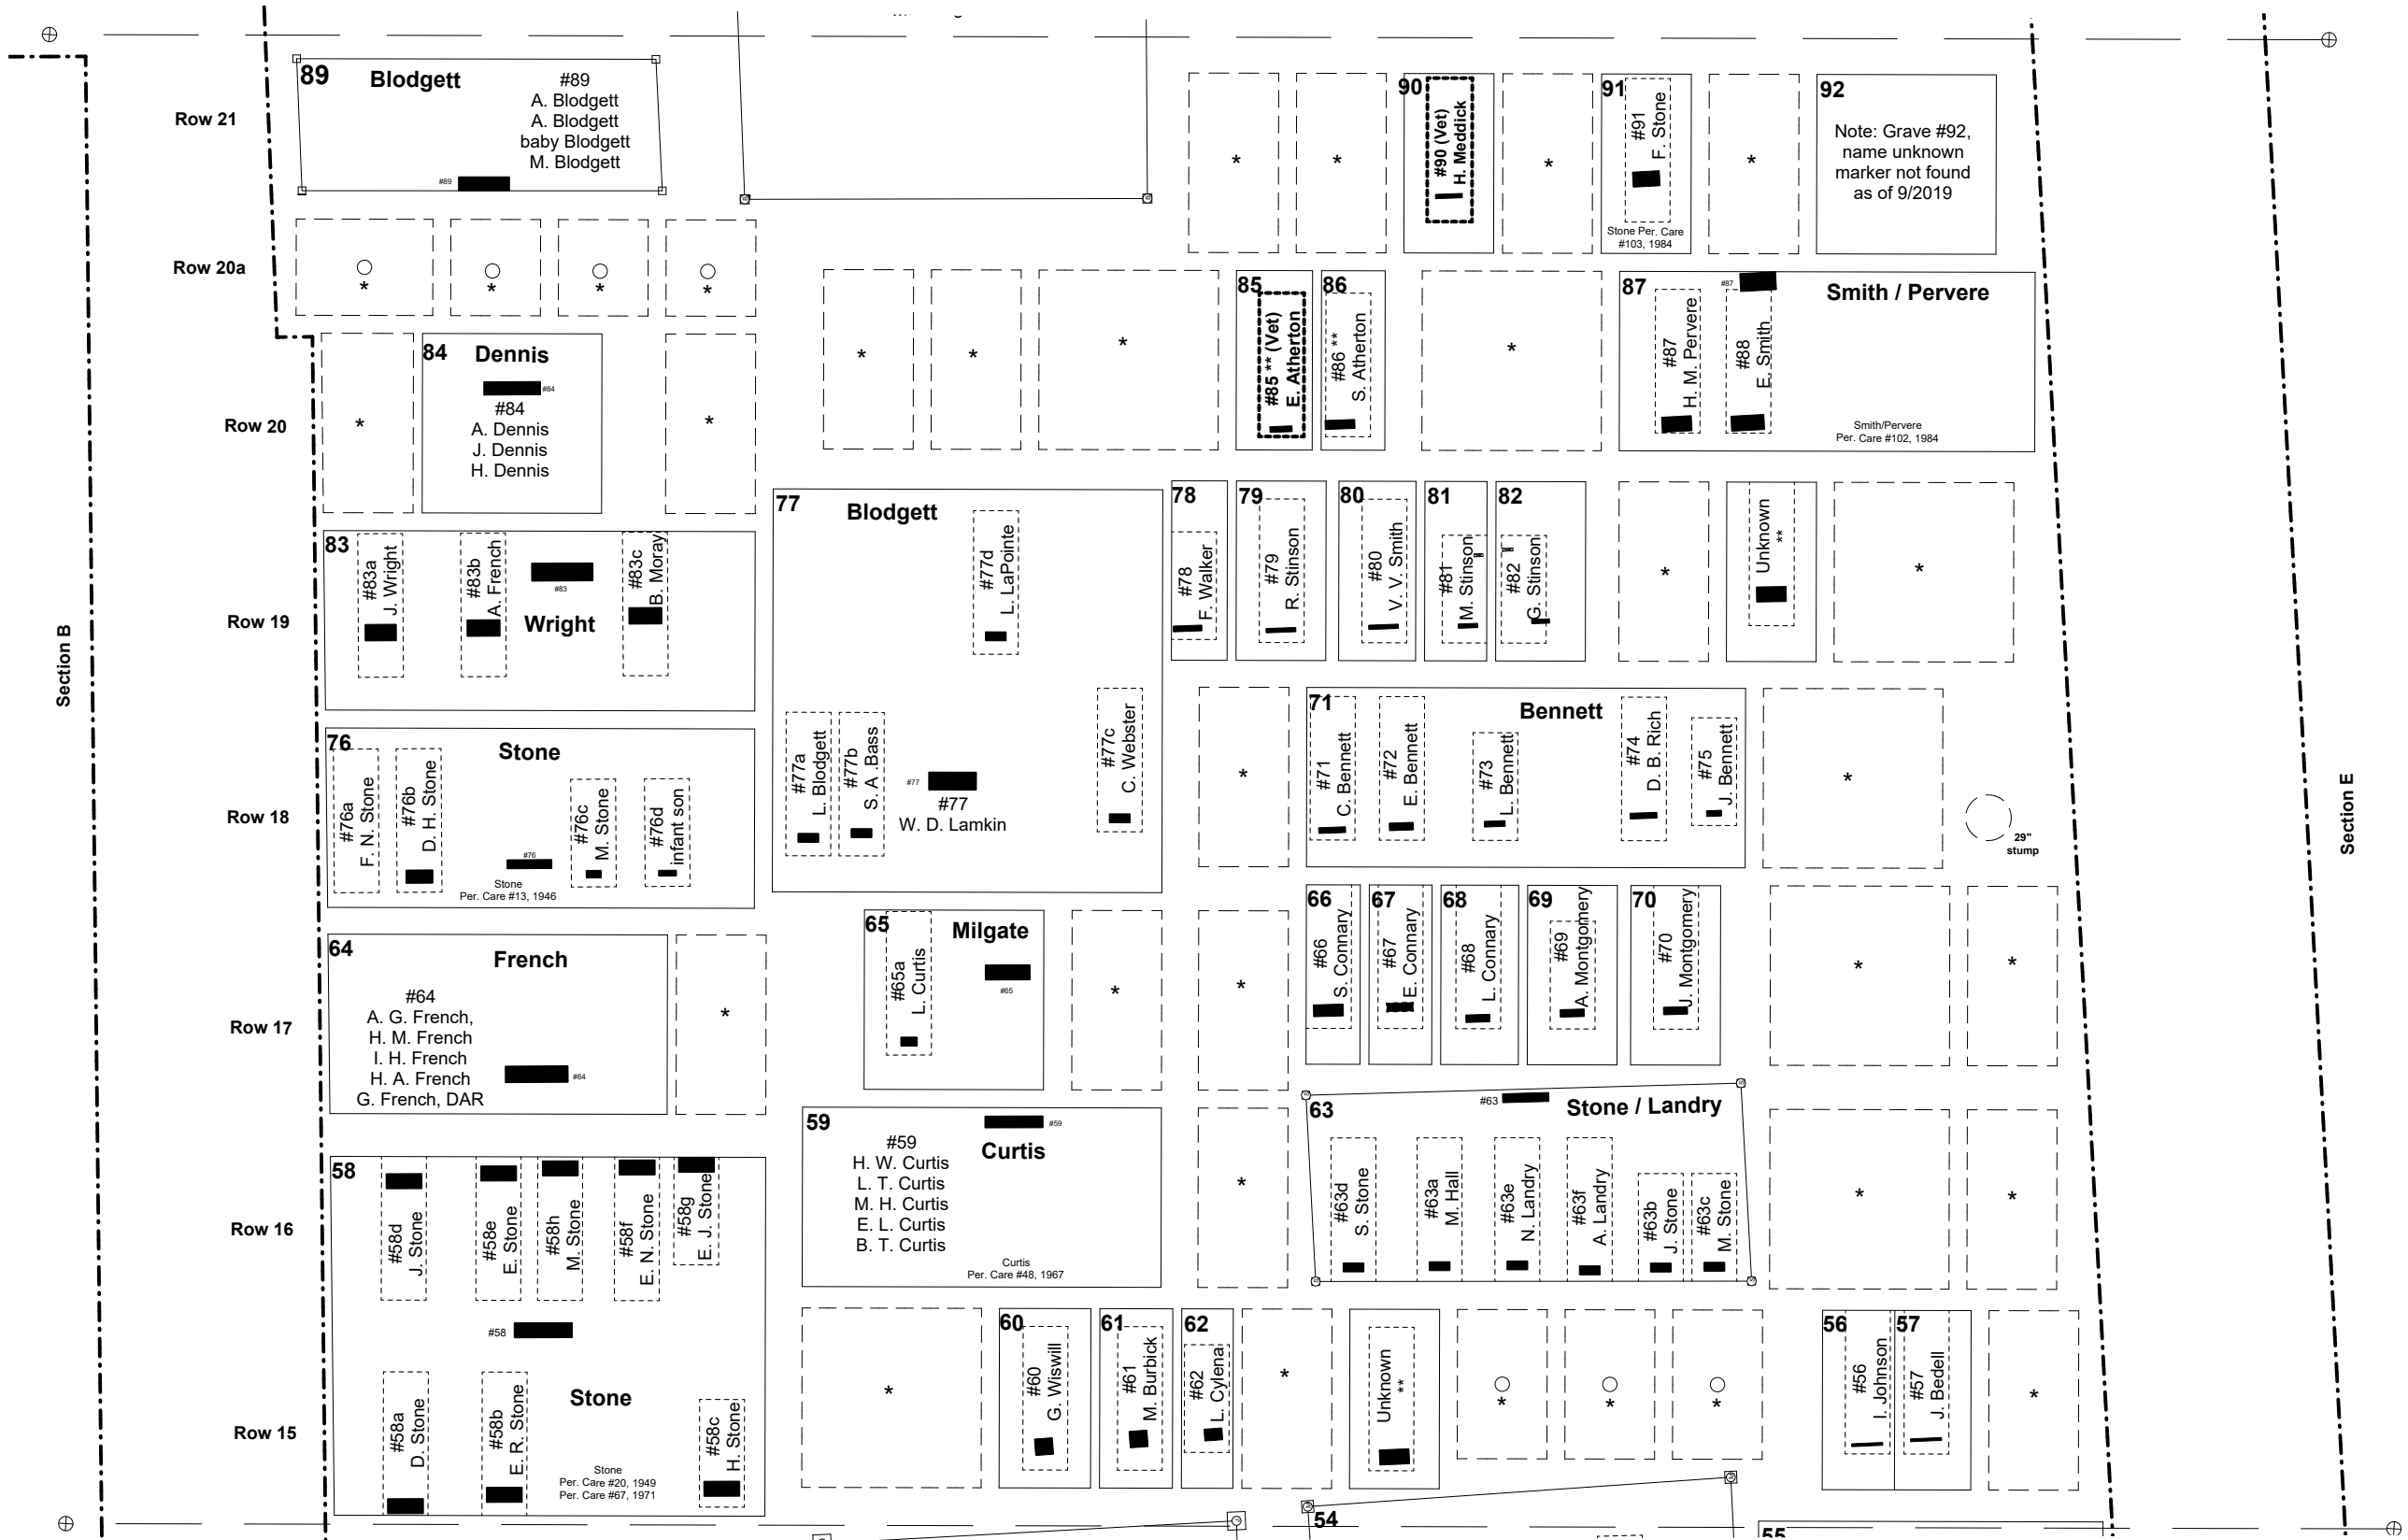

- References**
- 1) Nancy L.Dodge; 'Northern New Hampshire Graveyards and Cemeteries'; Higginson Books Salem, Massachusetts; 1985
 - 2) Cemetery Trustee records
 - 3) Field measurements

This map is for informational purposes only. It is not valid for legal description or conveyance.
Field survey: Sept. 2018, Drawn: March 27, 2025, HRJ
Revisions:

XX

John Doe

XX

Presumed burial plot

Veteran burial plot

Occupied lot

Available lot

Legend

Grave number

Lot number

Rail fence

Available cremation lot

Section boundary

Property boundary


Map/Parcel

Headstone

Footstone

Grave verified by ground penetrating radar 9/20/2019

Cremation burial

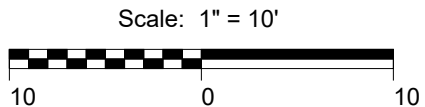

Cemetery Map
Stratford
New Hampshire

Center Cemetery
Section D, Rows 15-21