


MATCH SHEET CENTER D, ROWS 15-21

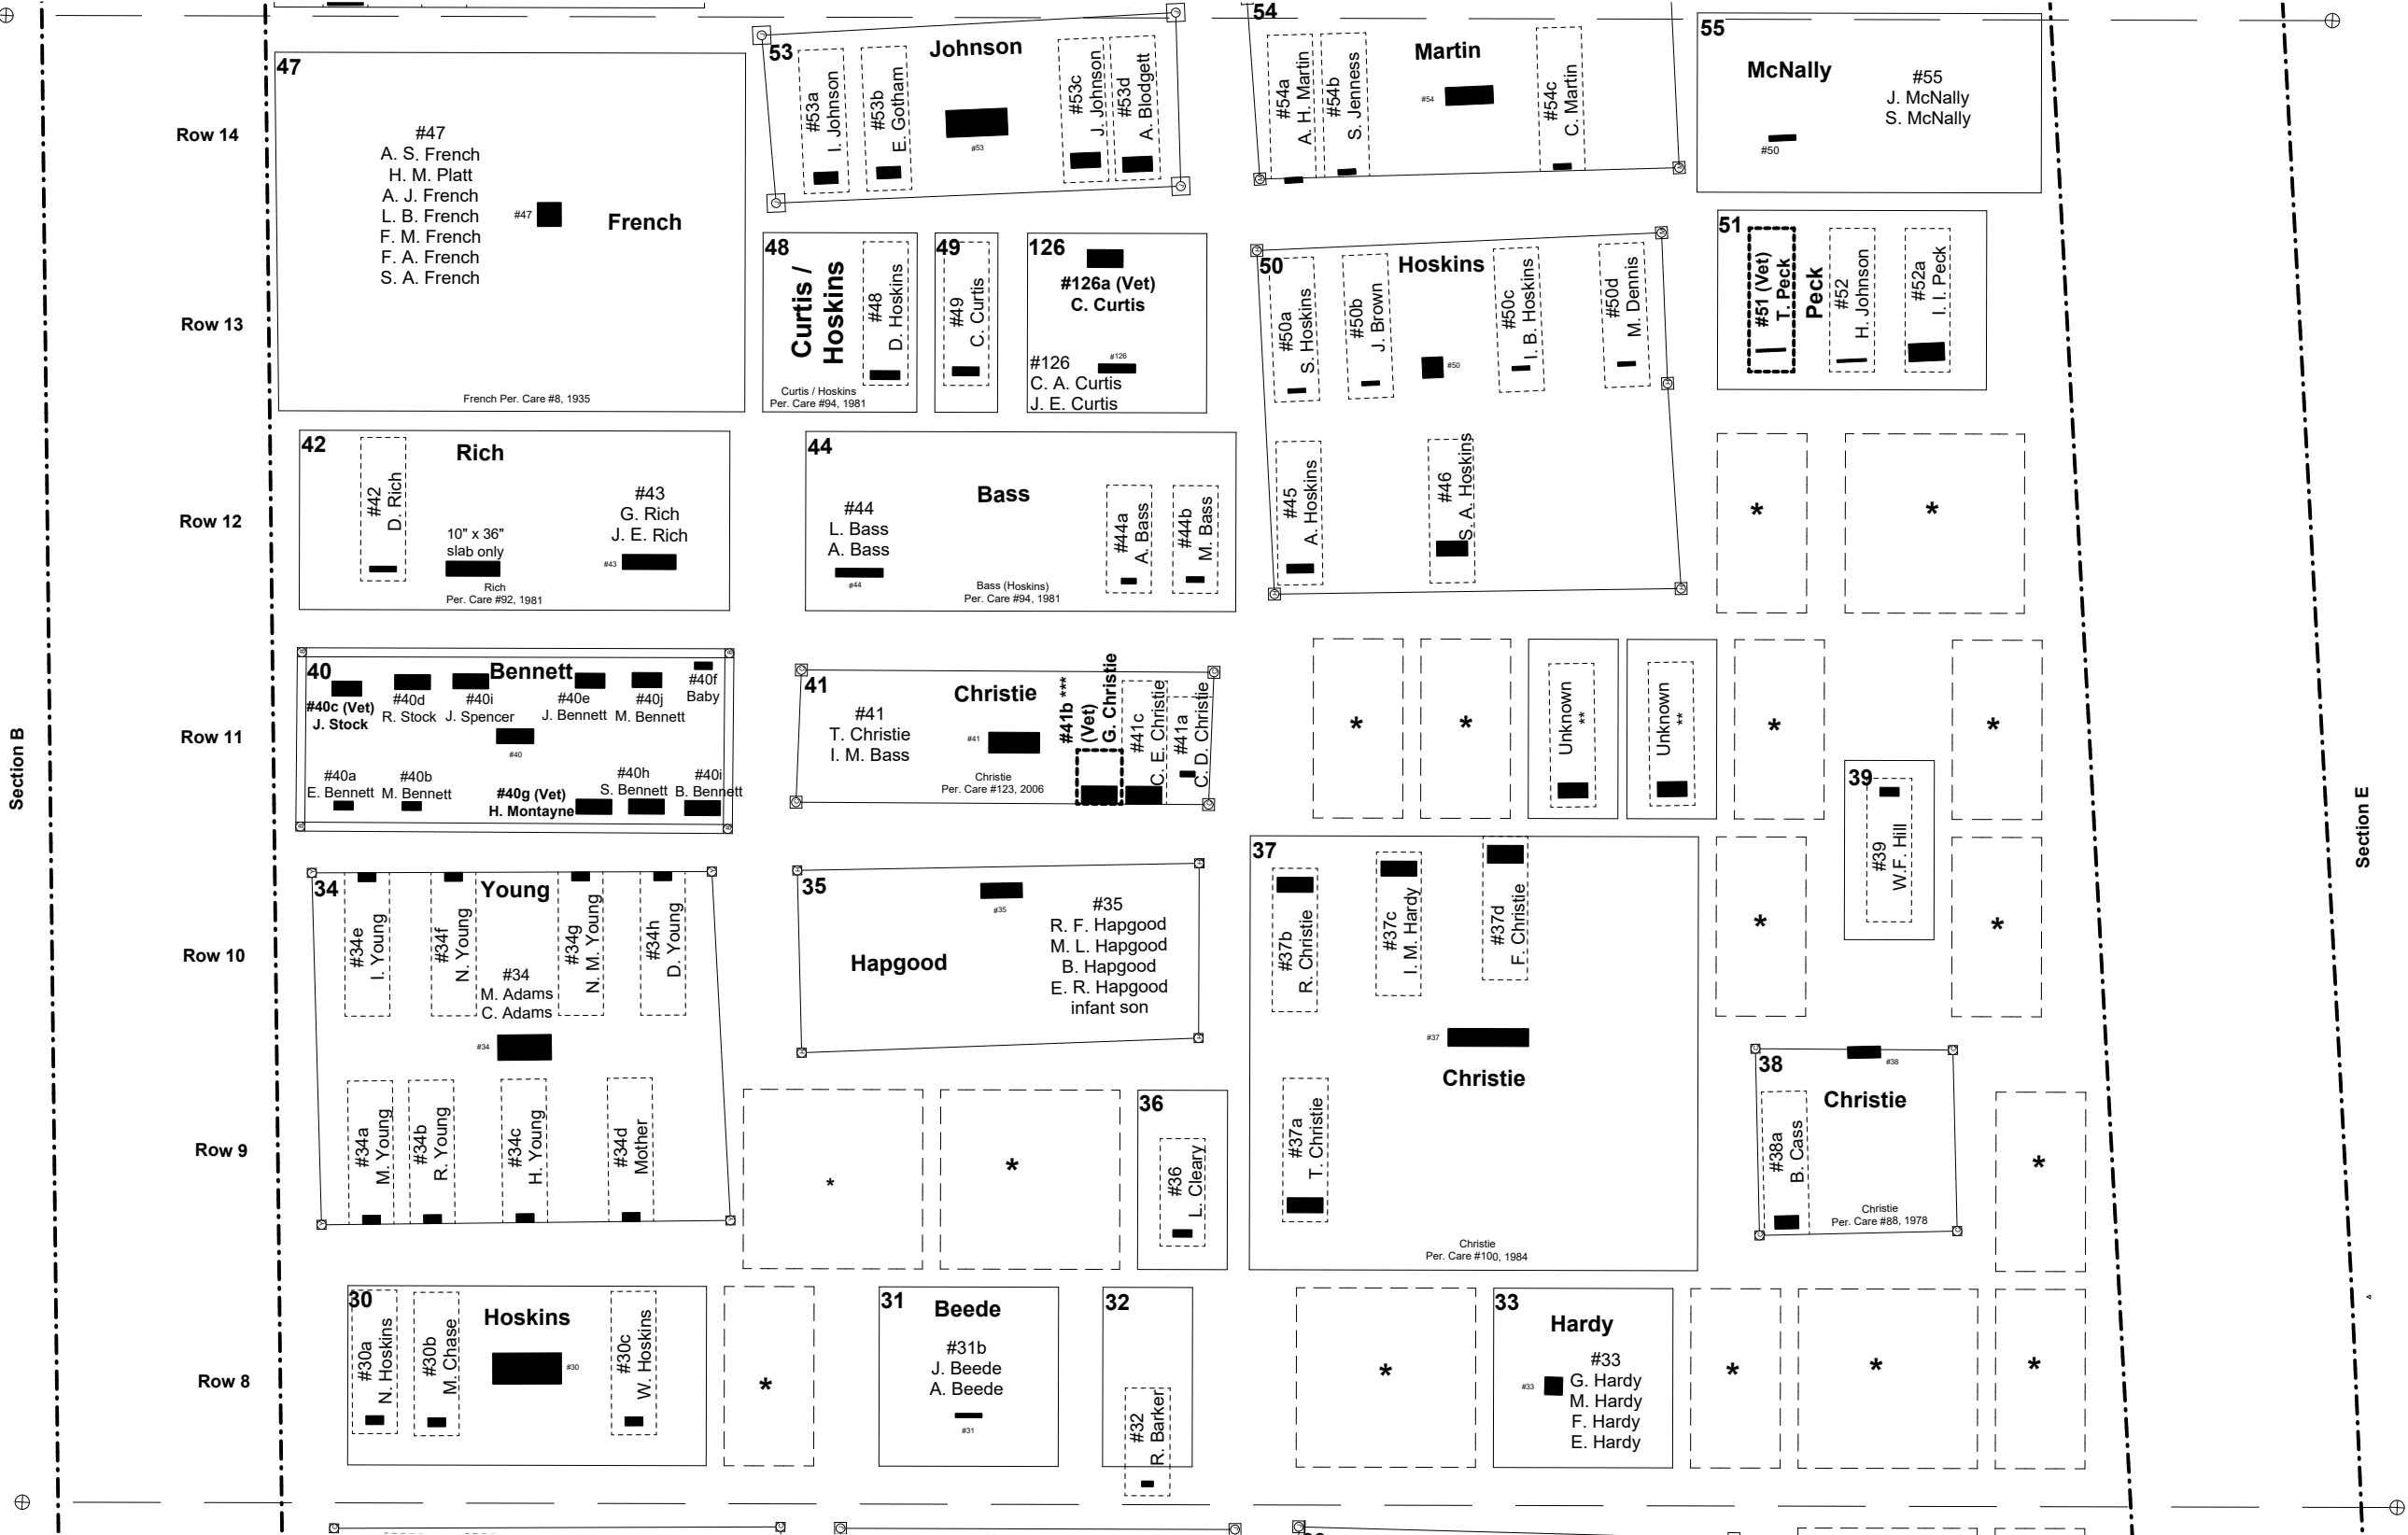

MATCH SHEET CENTER D, ROWS 1-7



- References**
- 1) Nancy L.Dodge; 'Northern New Hampshire Graveyards and Cemeteries'; Higginson Books Salem, Massachusetts; 1985
 - 2) Cemetery Trustee records
 - 3) Field measurements


This map is for informational purposes only. It is not valid for legal description or conveyance.
Field survey: Sept. 2018, Drawn: March 27, 2025, HRJ
Revisions:

- Presumed burial plot
- Veteran burial plot
- Occupied lot
- Available lot

- Legend**
- # XX Grave number
 - John Doe Lot number
 - XX** Rail fence

- Available cremation lot
- Section boundary
- Property boundary
- Map/Parcel

- Headstone
- Footstone
- Grave verified by ground penetrating radar 9/20/2019
- Cremation burial

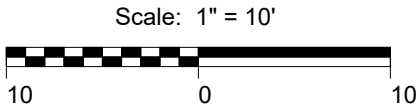

Cemetery Map
Stratford
New Hampshire

Center Cemetery
Section D, Rows 8-14