


MATCH SHEET CENTER E, ROWS 8-14

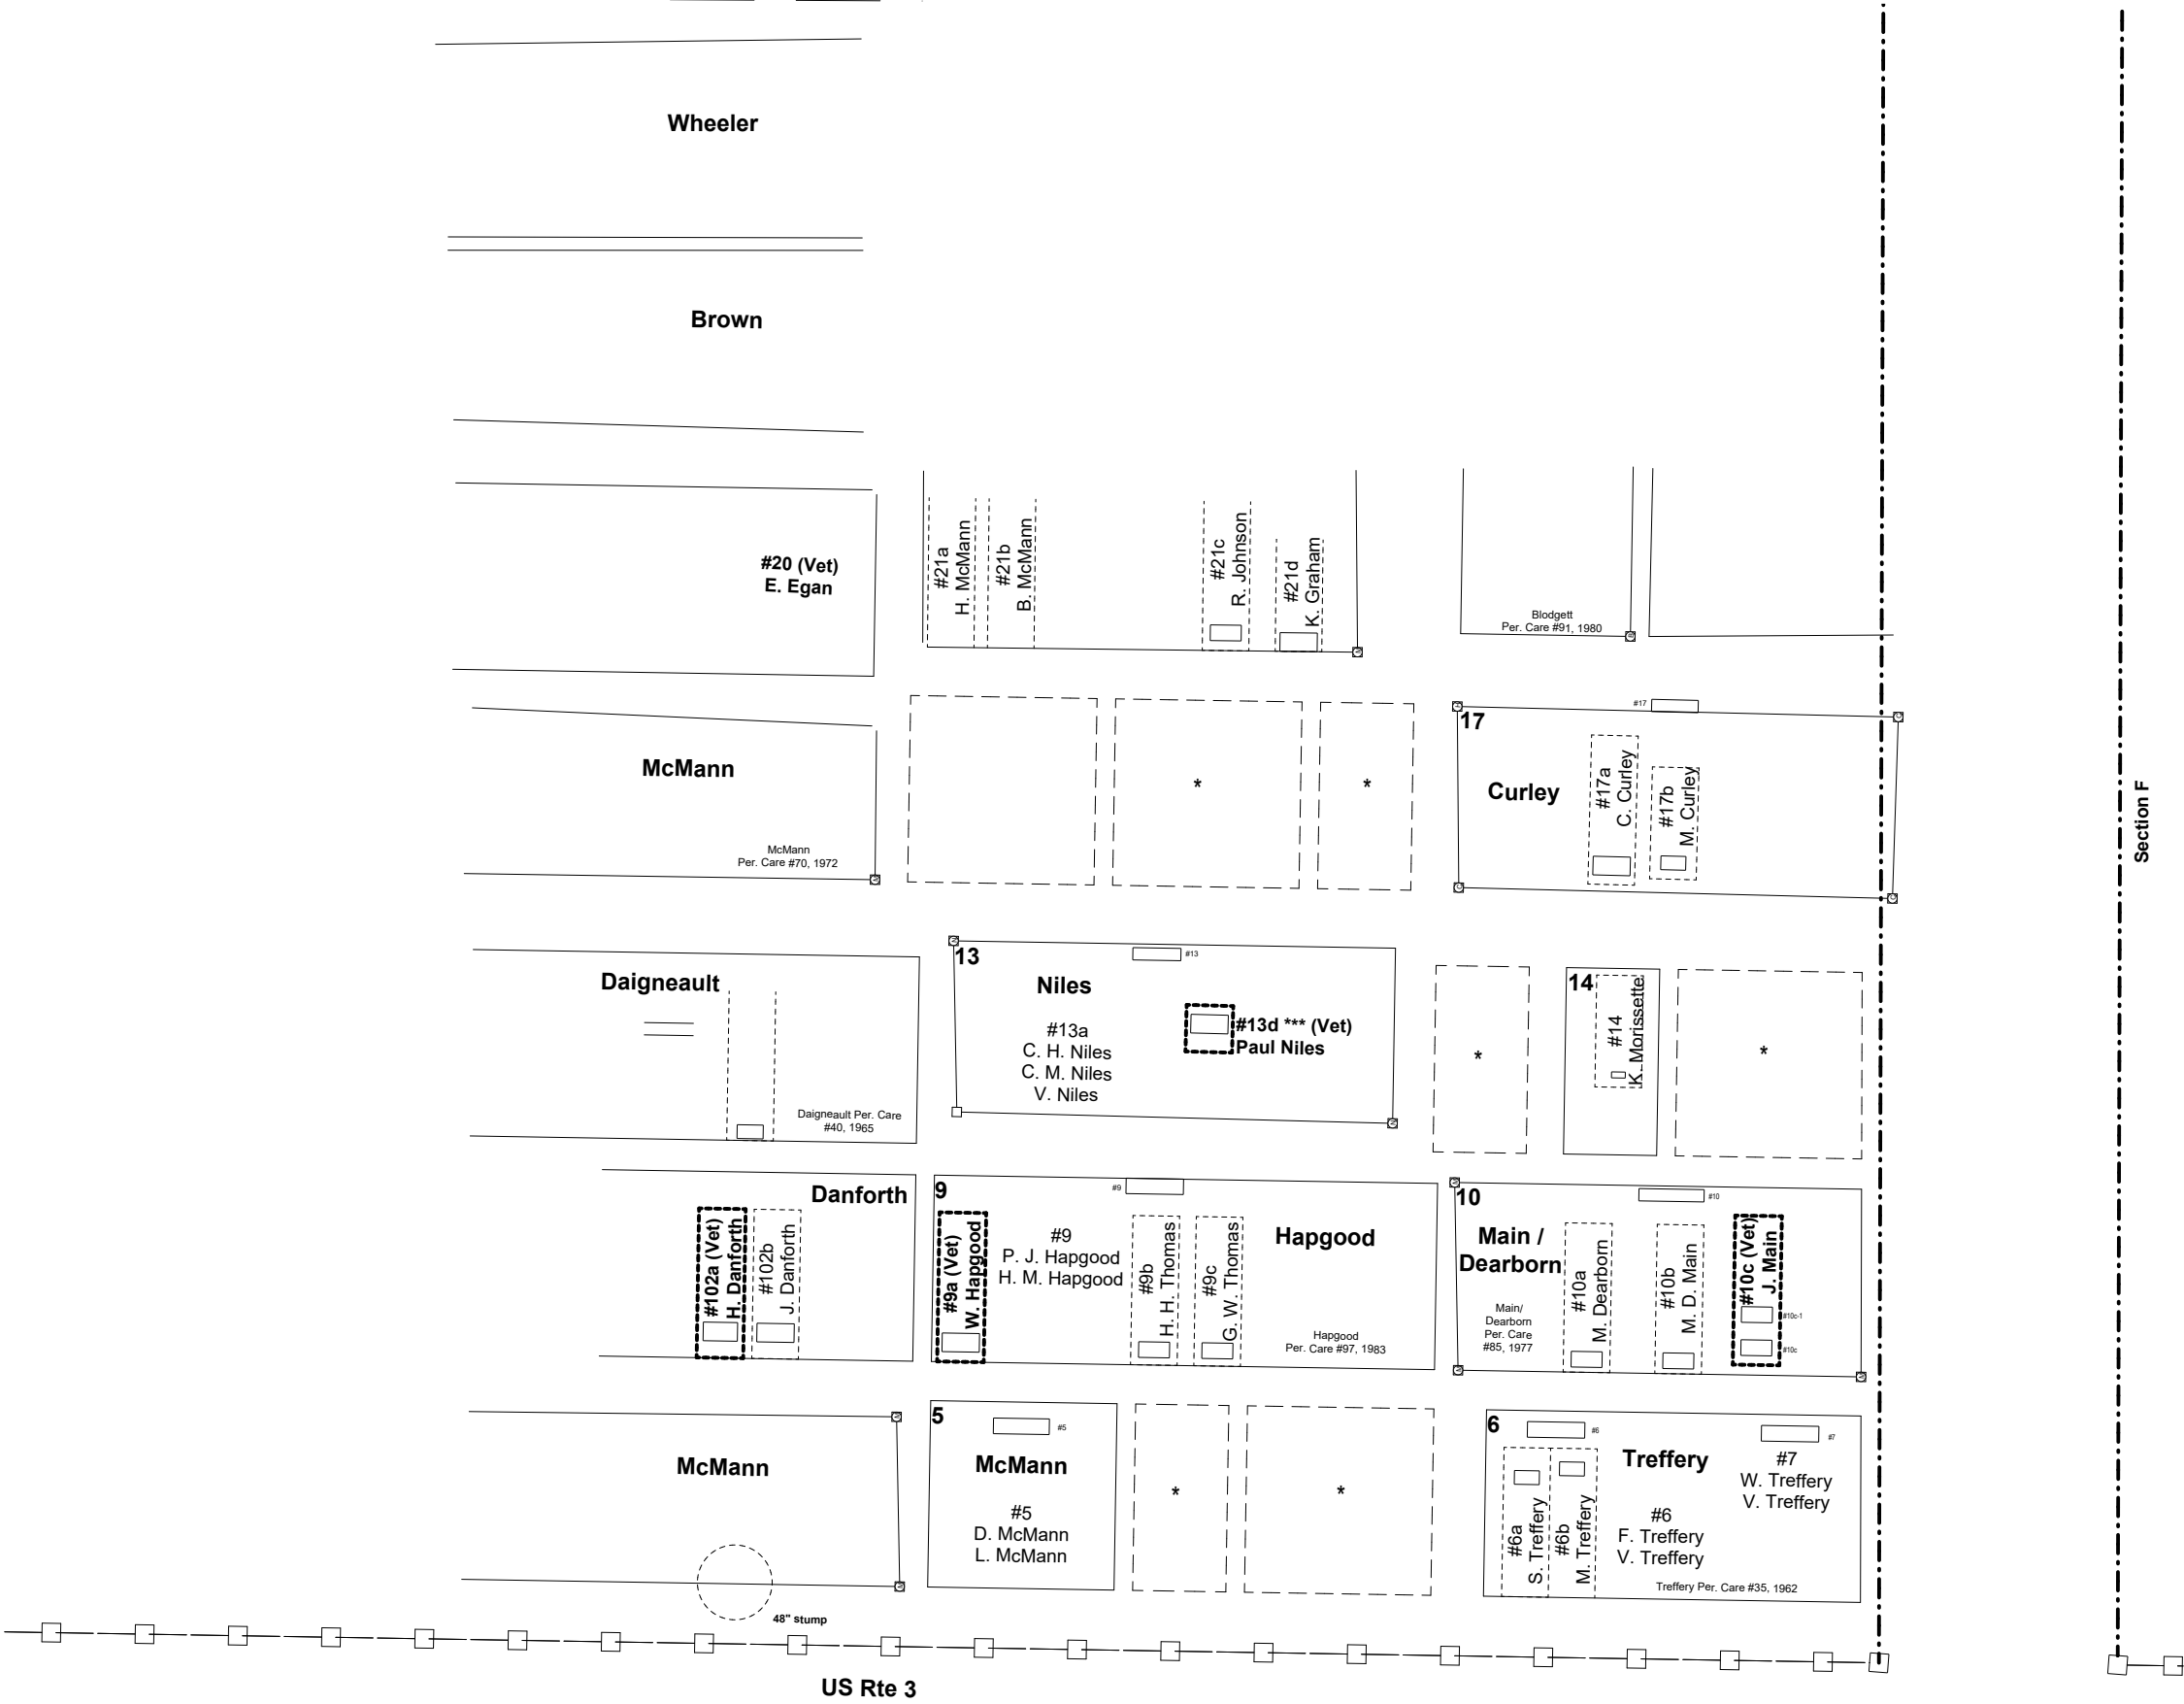

- References**
- 1) Nancy L.Dodge; 'Northern New Hampshire Graveyards and Cemeteries'; Higginson Books Salem, Massachusetts; 1985
 - 2) Cemetery Trustee records
 - 3) Field measurements

This map is for informational purposes only. It is not valid for legal description or conveyance.
Field survey: Sept. 2018, Drawn: March 27, 2025 HRJ
Revisions:

Presumed burial plot

Veteran burial plot

Available lot

Occupied lot

XX

John Doe

XX

Grave number

Lot number

Rail fence

Available cremation lot

Section boundary

Property boundary


Map/Parcel

Headstone

Footstone

Grave GPR verified 9/20/2019

Cremation Burial

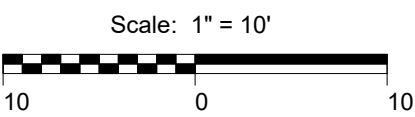

Cemetery Map
Stratford
New Hampshire

Center Cemetery
Section E, Rows 1-7