


MATCH SHEET CENTER E, ROWS 21-26

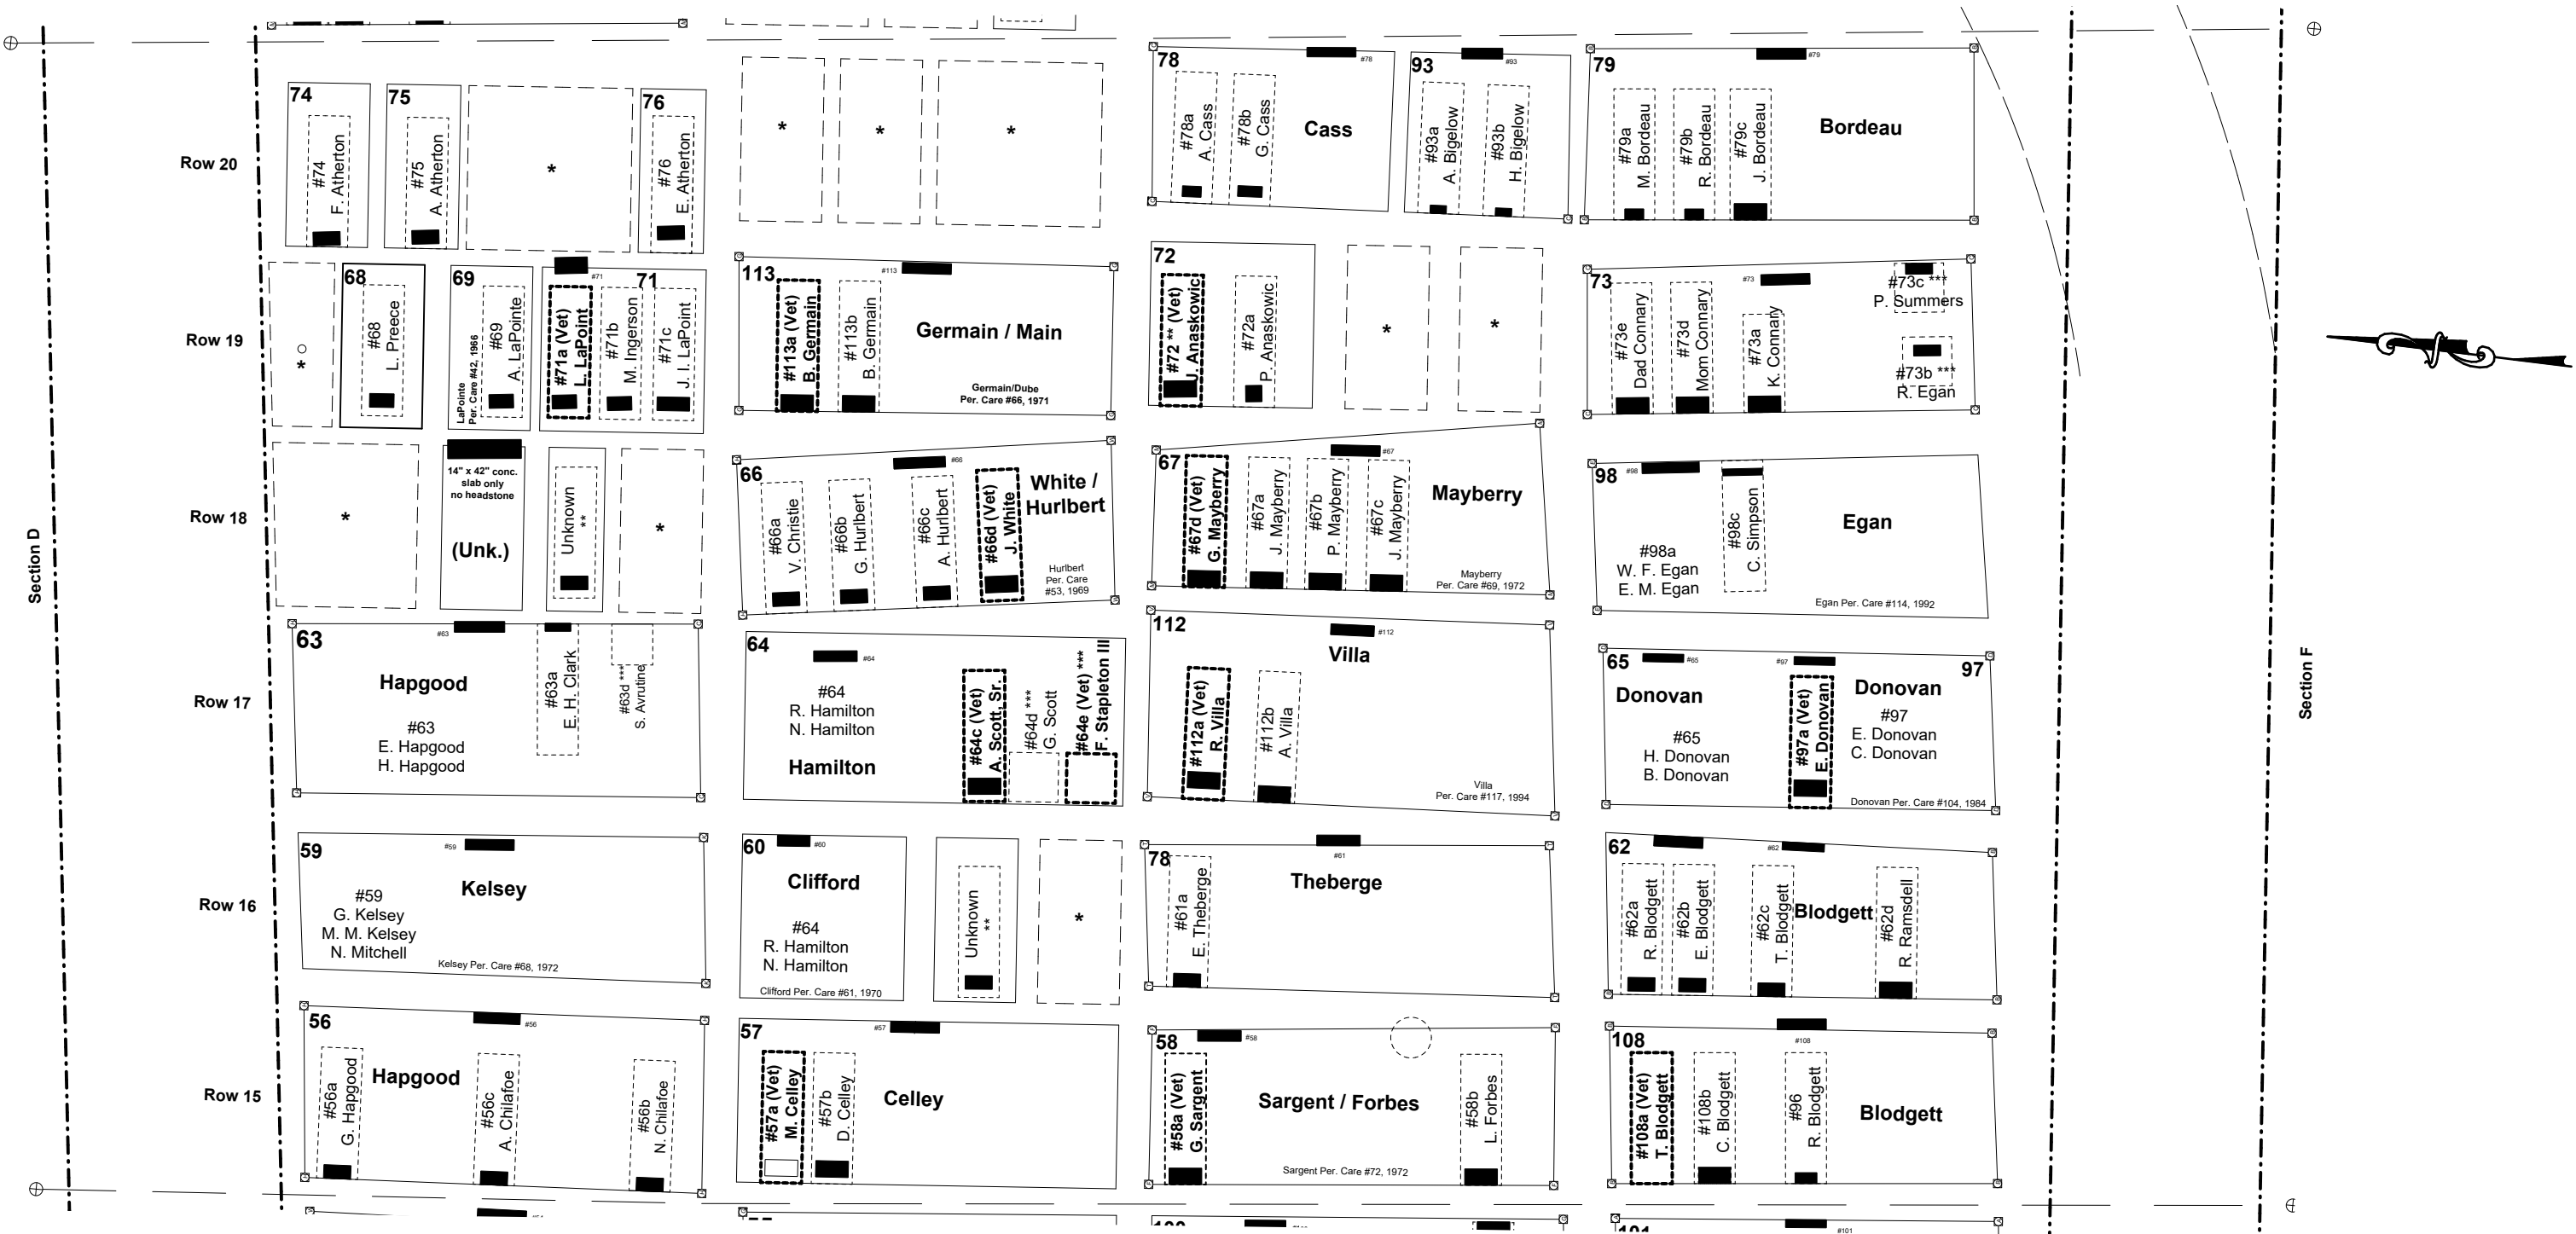

MATCH SHEET CENTER E, ROWS 8-14

This map is for informational purposes only. It is not valid for legal description or conveyance.
Field survey: Sept. 2018, Drawn: March 27, 2025 HRJ
Revisions:

Presumed burial plot

Veteran burial plot

Available lot

Occupied lot

XX

John Doe

Grave number

XX

Lot number

Rail fence

Available cremation lot

Section boundary

Property boundary

xxx/xxx

Map/Parcel

Headstone

Footstone

**

Grave GPR verified 9/20/2019

Cremation Burial

Cemetery Map
Stratford
New Hampshire

References

- 1) Nancy L.Dodge; 'Northern New Hampshire Graveyards and Cemeteries'; Higginson Books Salem, Massachusetts; 1985
- 2) Cemetery Trustee records
- 3) Field measurements

Center Cemetery
Section E, Rows 15-20