


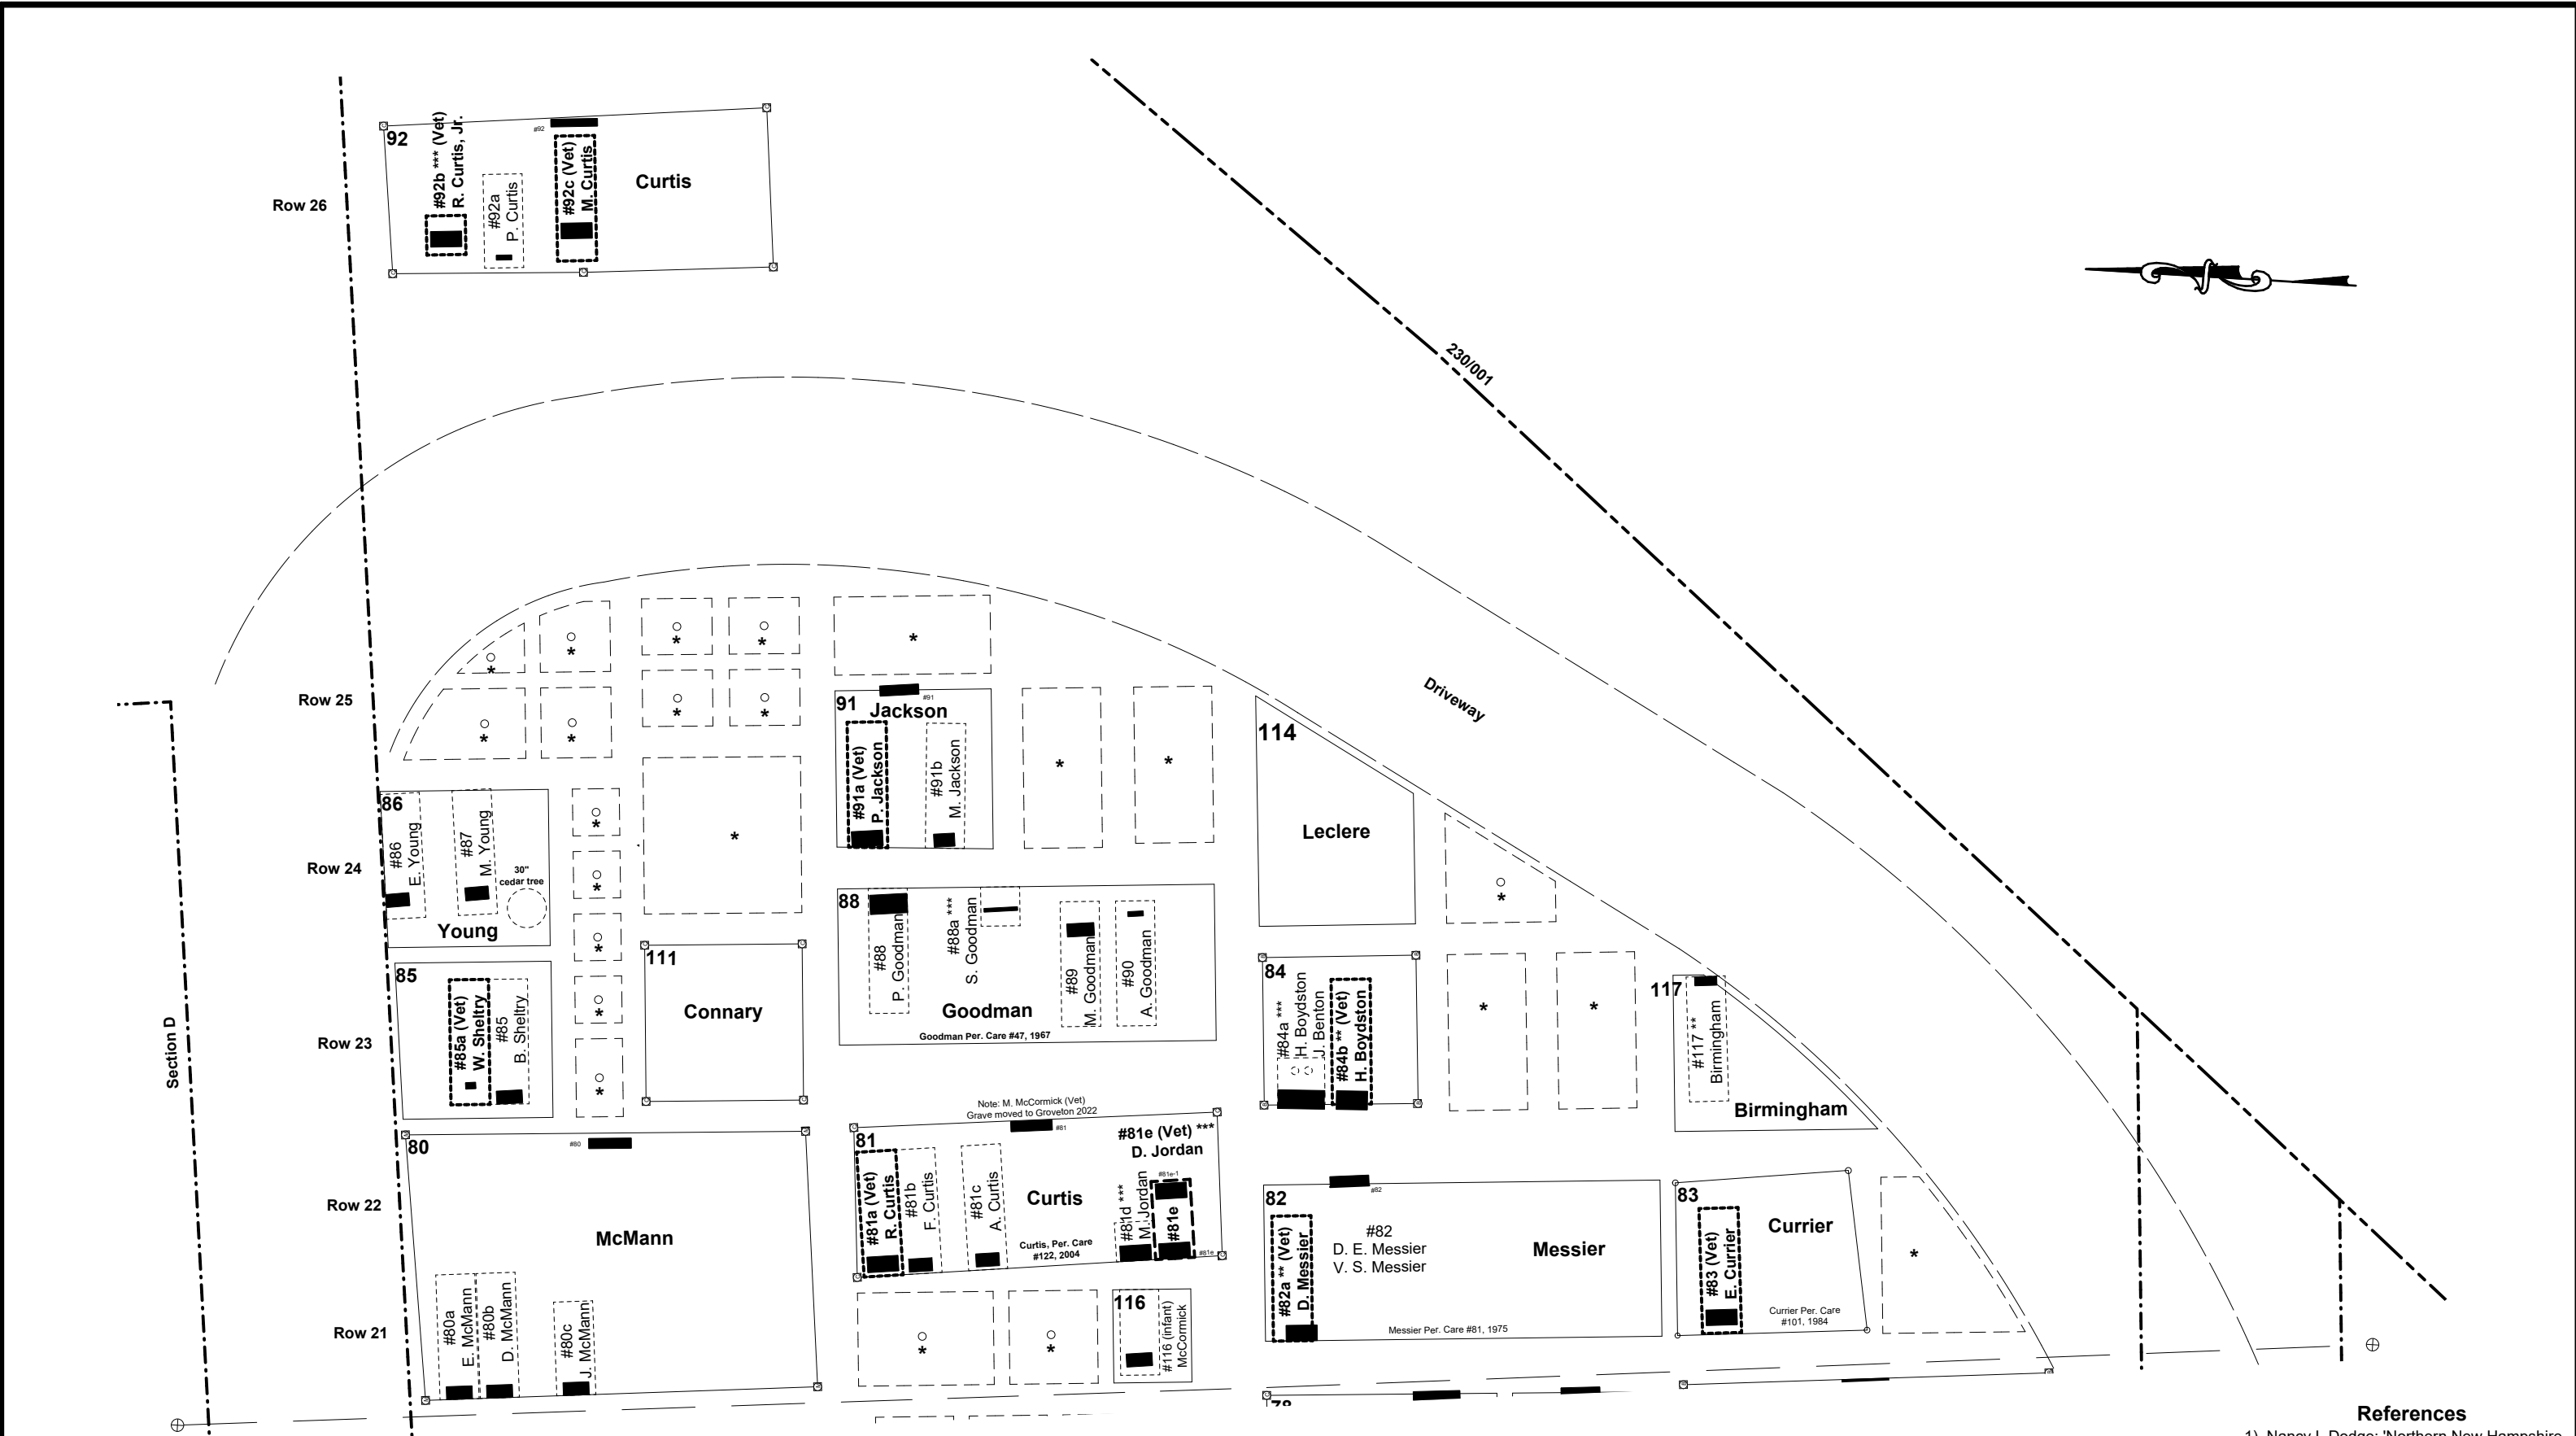

MATCH SHEET CENTER E, ROWS 15-20

- References**
- 1) Nancy L.Dodge; 'Northern New Hampshire Graveyards and Cemeteries'; Higginson Books Salem, Massachusetts; 1985
 - 2) Cemetery Trustee records
 - 3) Field measurements


This map is for informational purposes only. It is not valid for legal description or conveyance.
Field survey: Sept. 2018, Drawn: March 27, 2025 HRJ
Revisions:

- Presumed burial plot
- Veteran burial plot
- Available lot
- Occupied lot

- Legend**
- # XX Grave number
 - John Doe Lot number
 - XX**
 - Rail fence

- Available cremation lot
- Section boundary
- Property boundary
- xxx/xxx Map/Parcel

- Headstone
- Footstone
- **** Grave GPR verified 9/20/2019
- ***** Cremation Burial

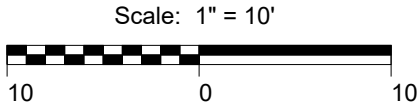

Cemetery Map
Stratford
New Hampshire

Center Cemetery
Section E, Rows 21-26