


MATCH SHEET CENTER F, ROWS 9-16

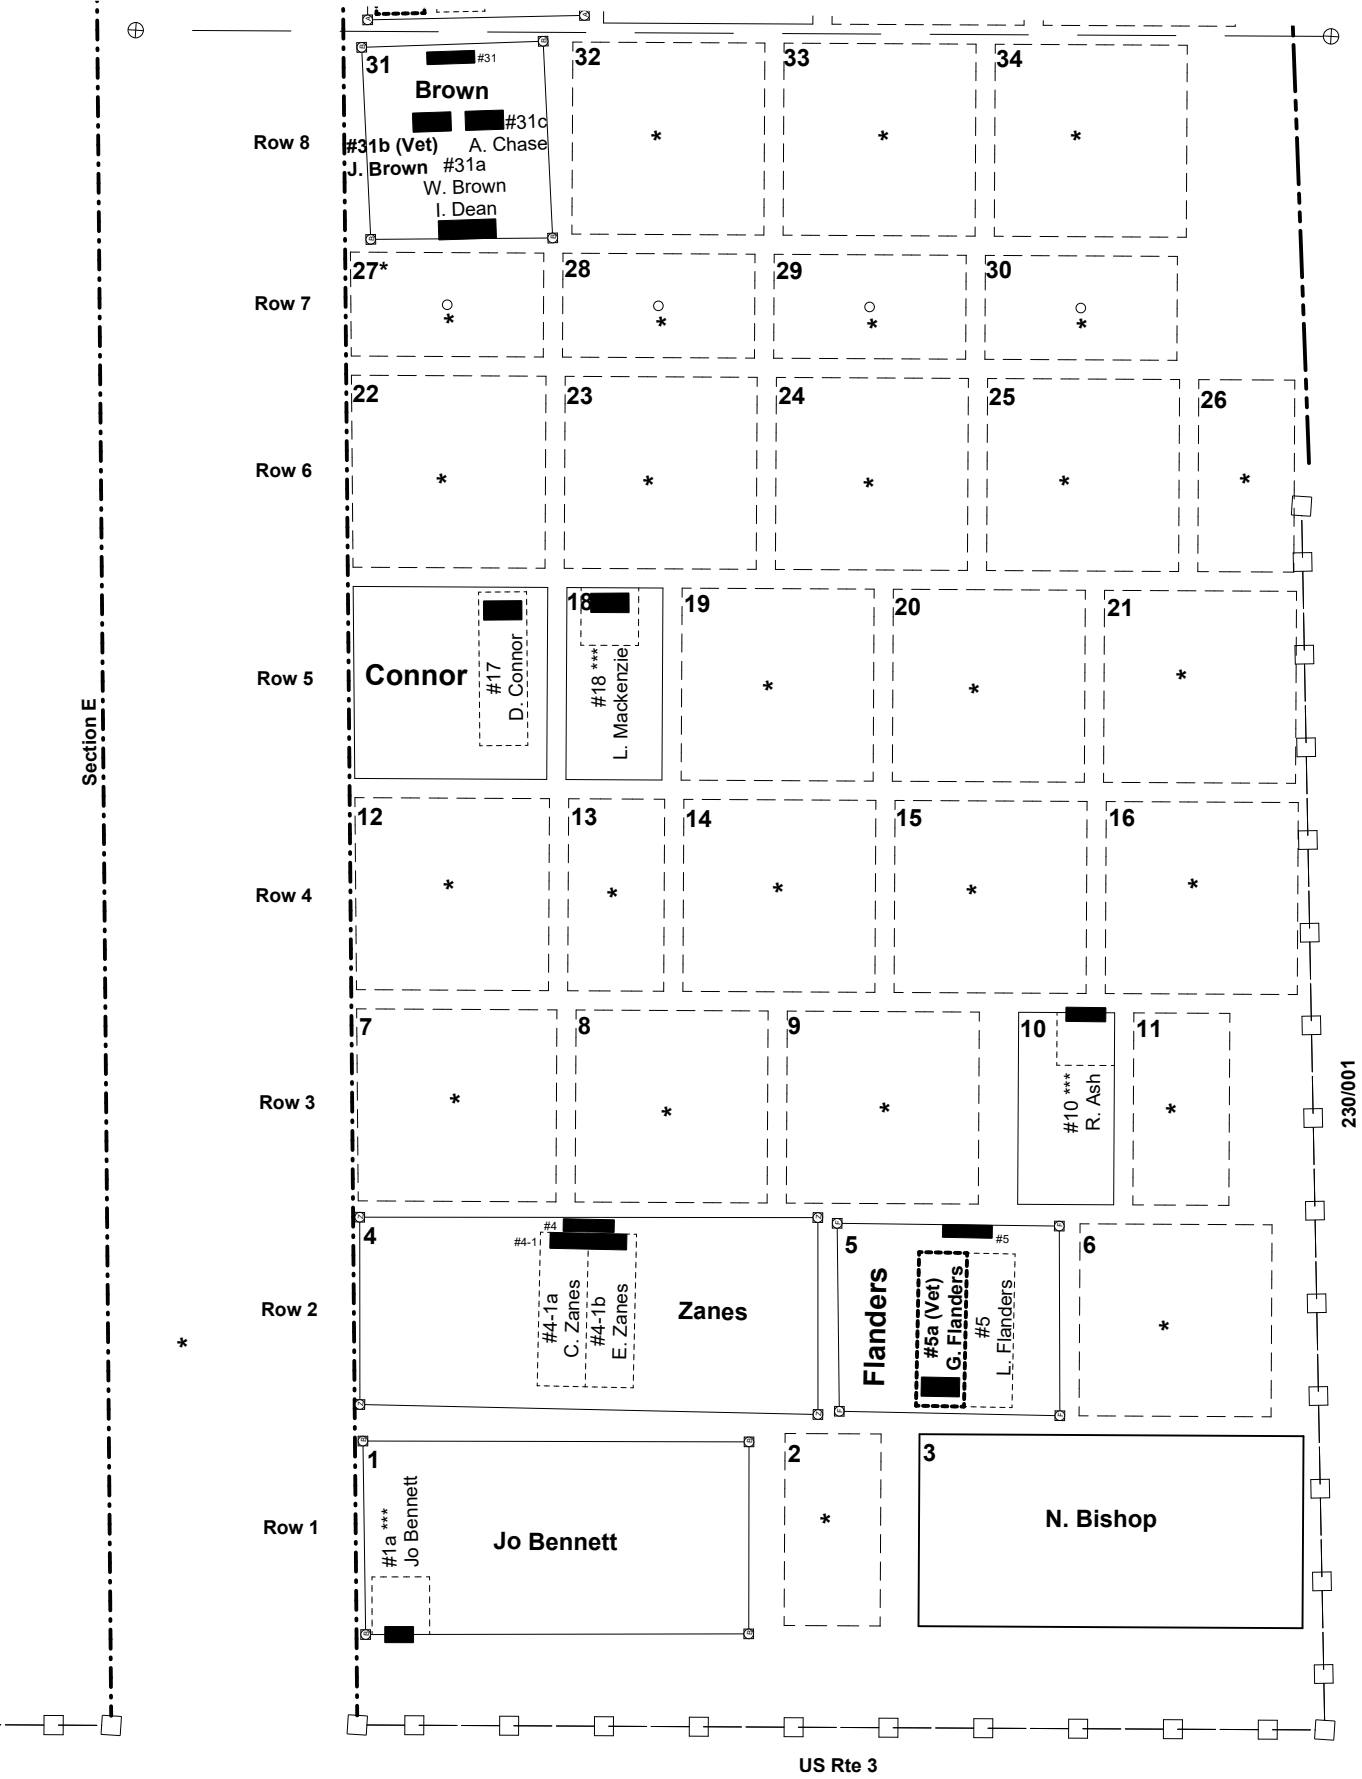

- References**
- 1) Nancy L.Dodge; 'Northern New Hampshire Graveyards and Cemeteries'; Higginson Books Salem, Massachusetts; 1985
 - 2) Cemetery Trustee records
 - 3) Field measurements


This map is for informational purposes only. It is not valid for legal description or conveyance.
Field survey: Sept. 2018 Drawn: March 27, 2025, HRJ
Revisions:

- Presumed burial plot
Veteran burial plot
Available lot
Occupied lot

- Legend**
XX John Doe Grave number
XX Lot number
Rail fence

- Available cremation lot
Section boundary
Property boundary
Map/Parcel

- Headstone
Footstone
Cremation burial

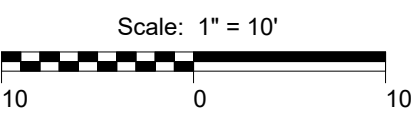

Cemetery Map
Stratford
New Hampshire

Center Cemetery
Section F, Rows 1-8