


MATCH SHEET CENTER F, ROWS 17-22

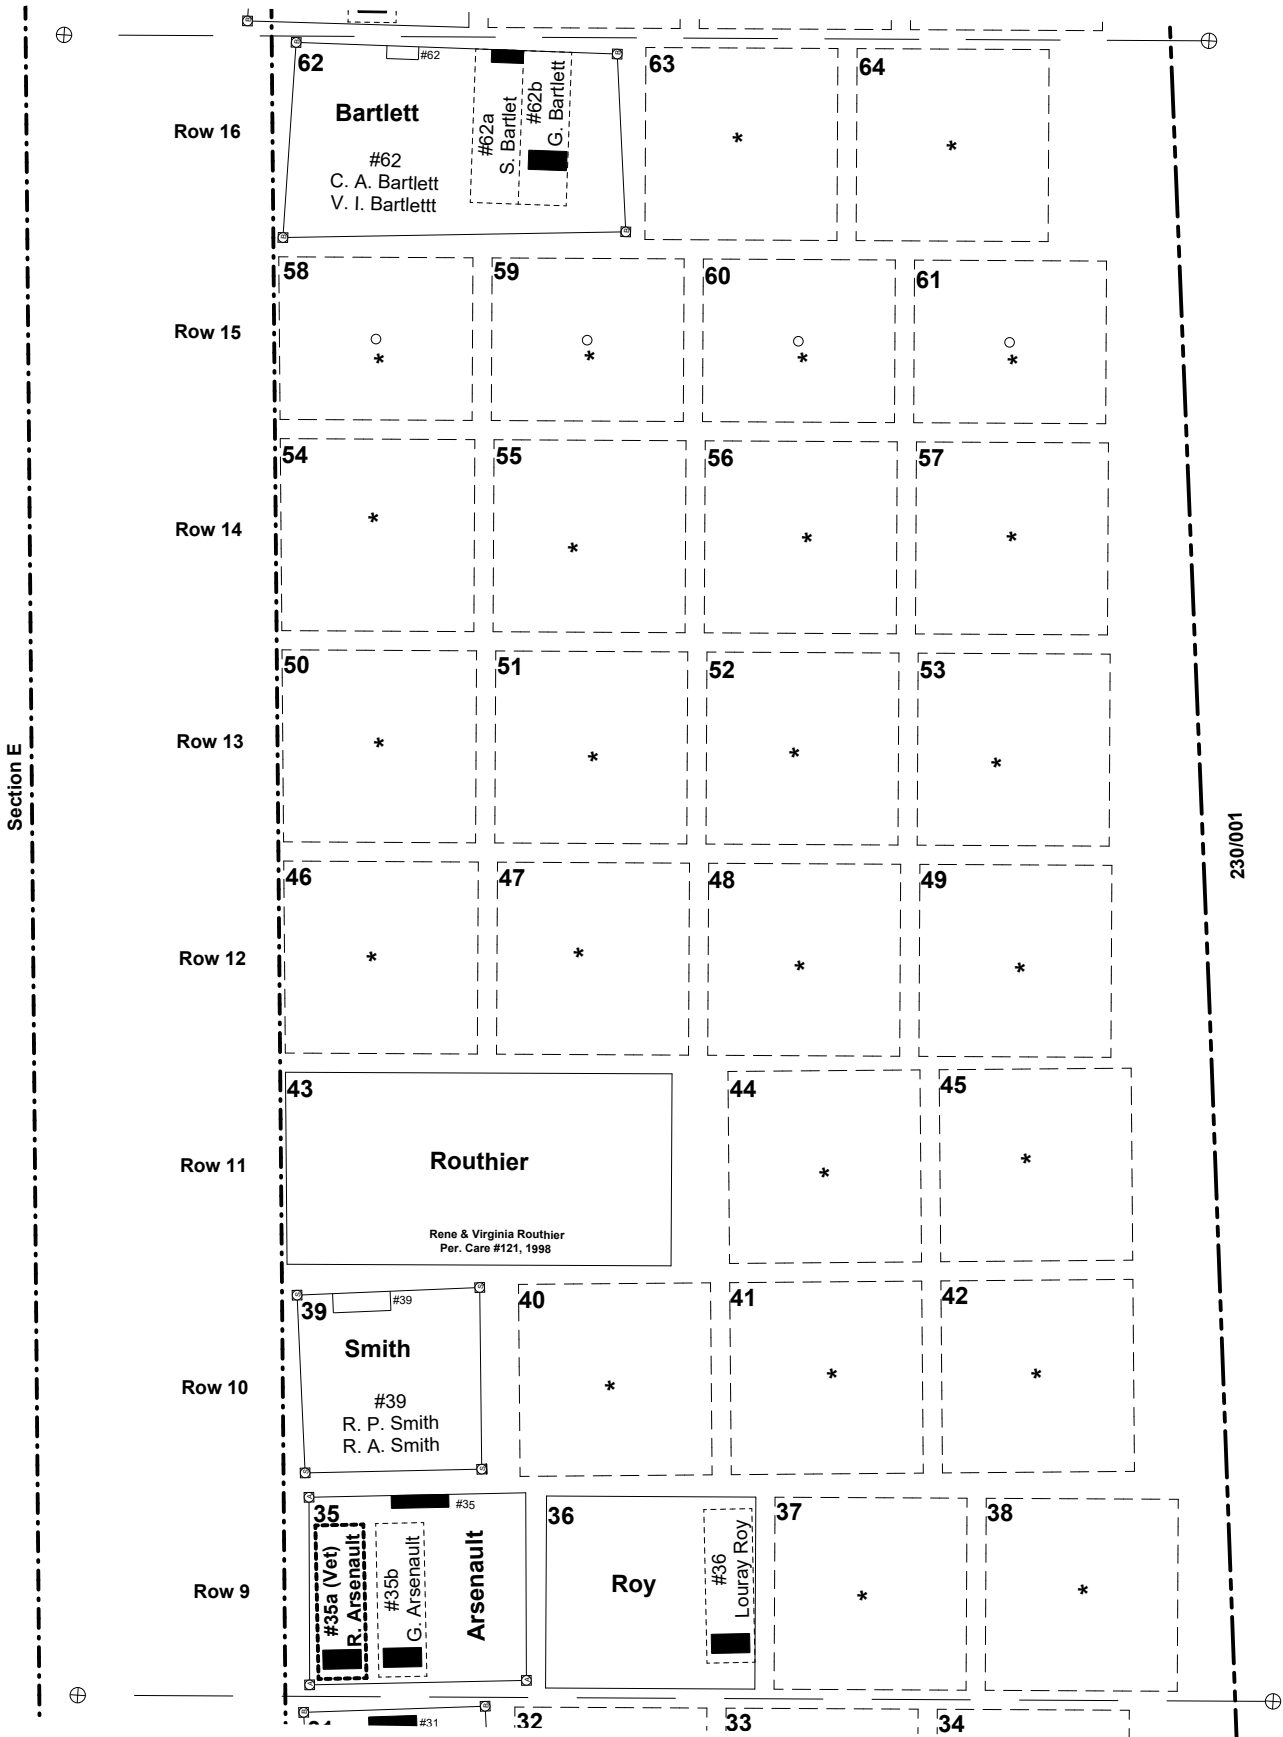

MATCH SHEET CENTER F, ROWS 1-8

- References**
- 1) Nancy L.Dodge; 'Northern New Hampshire Graveyards and Cemeteries'; Higginson Books Salem, Massachusetts; 1985
 - 2) Cemetery Trustee records
 - 3) Field measurements


This map is for informational purposes only. It is not valid for legal description or conveyance.
Field survey: Sept. 2018 Drawn: March 27, 2025, HRJ
Revisions:

- Presumed burial plot
 Veteran burial plot
 Available lot
 Occupied lot

- Legend**
- # XX Grave number
John Doe
XX Lot number
 Rail fence

- Available cremation lot
 Section boundary
 Property boundary
xxx/xxx Map/Parcel

- Headstone
 Footstone
*** Cremation burial

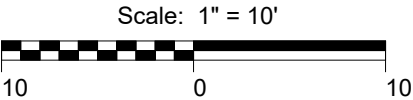

Cemetery Map
Stratford
New Hampshire

Center Cemetery
Section F, Rows 9-16